


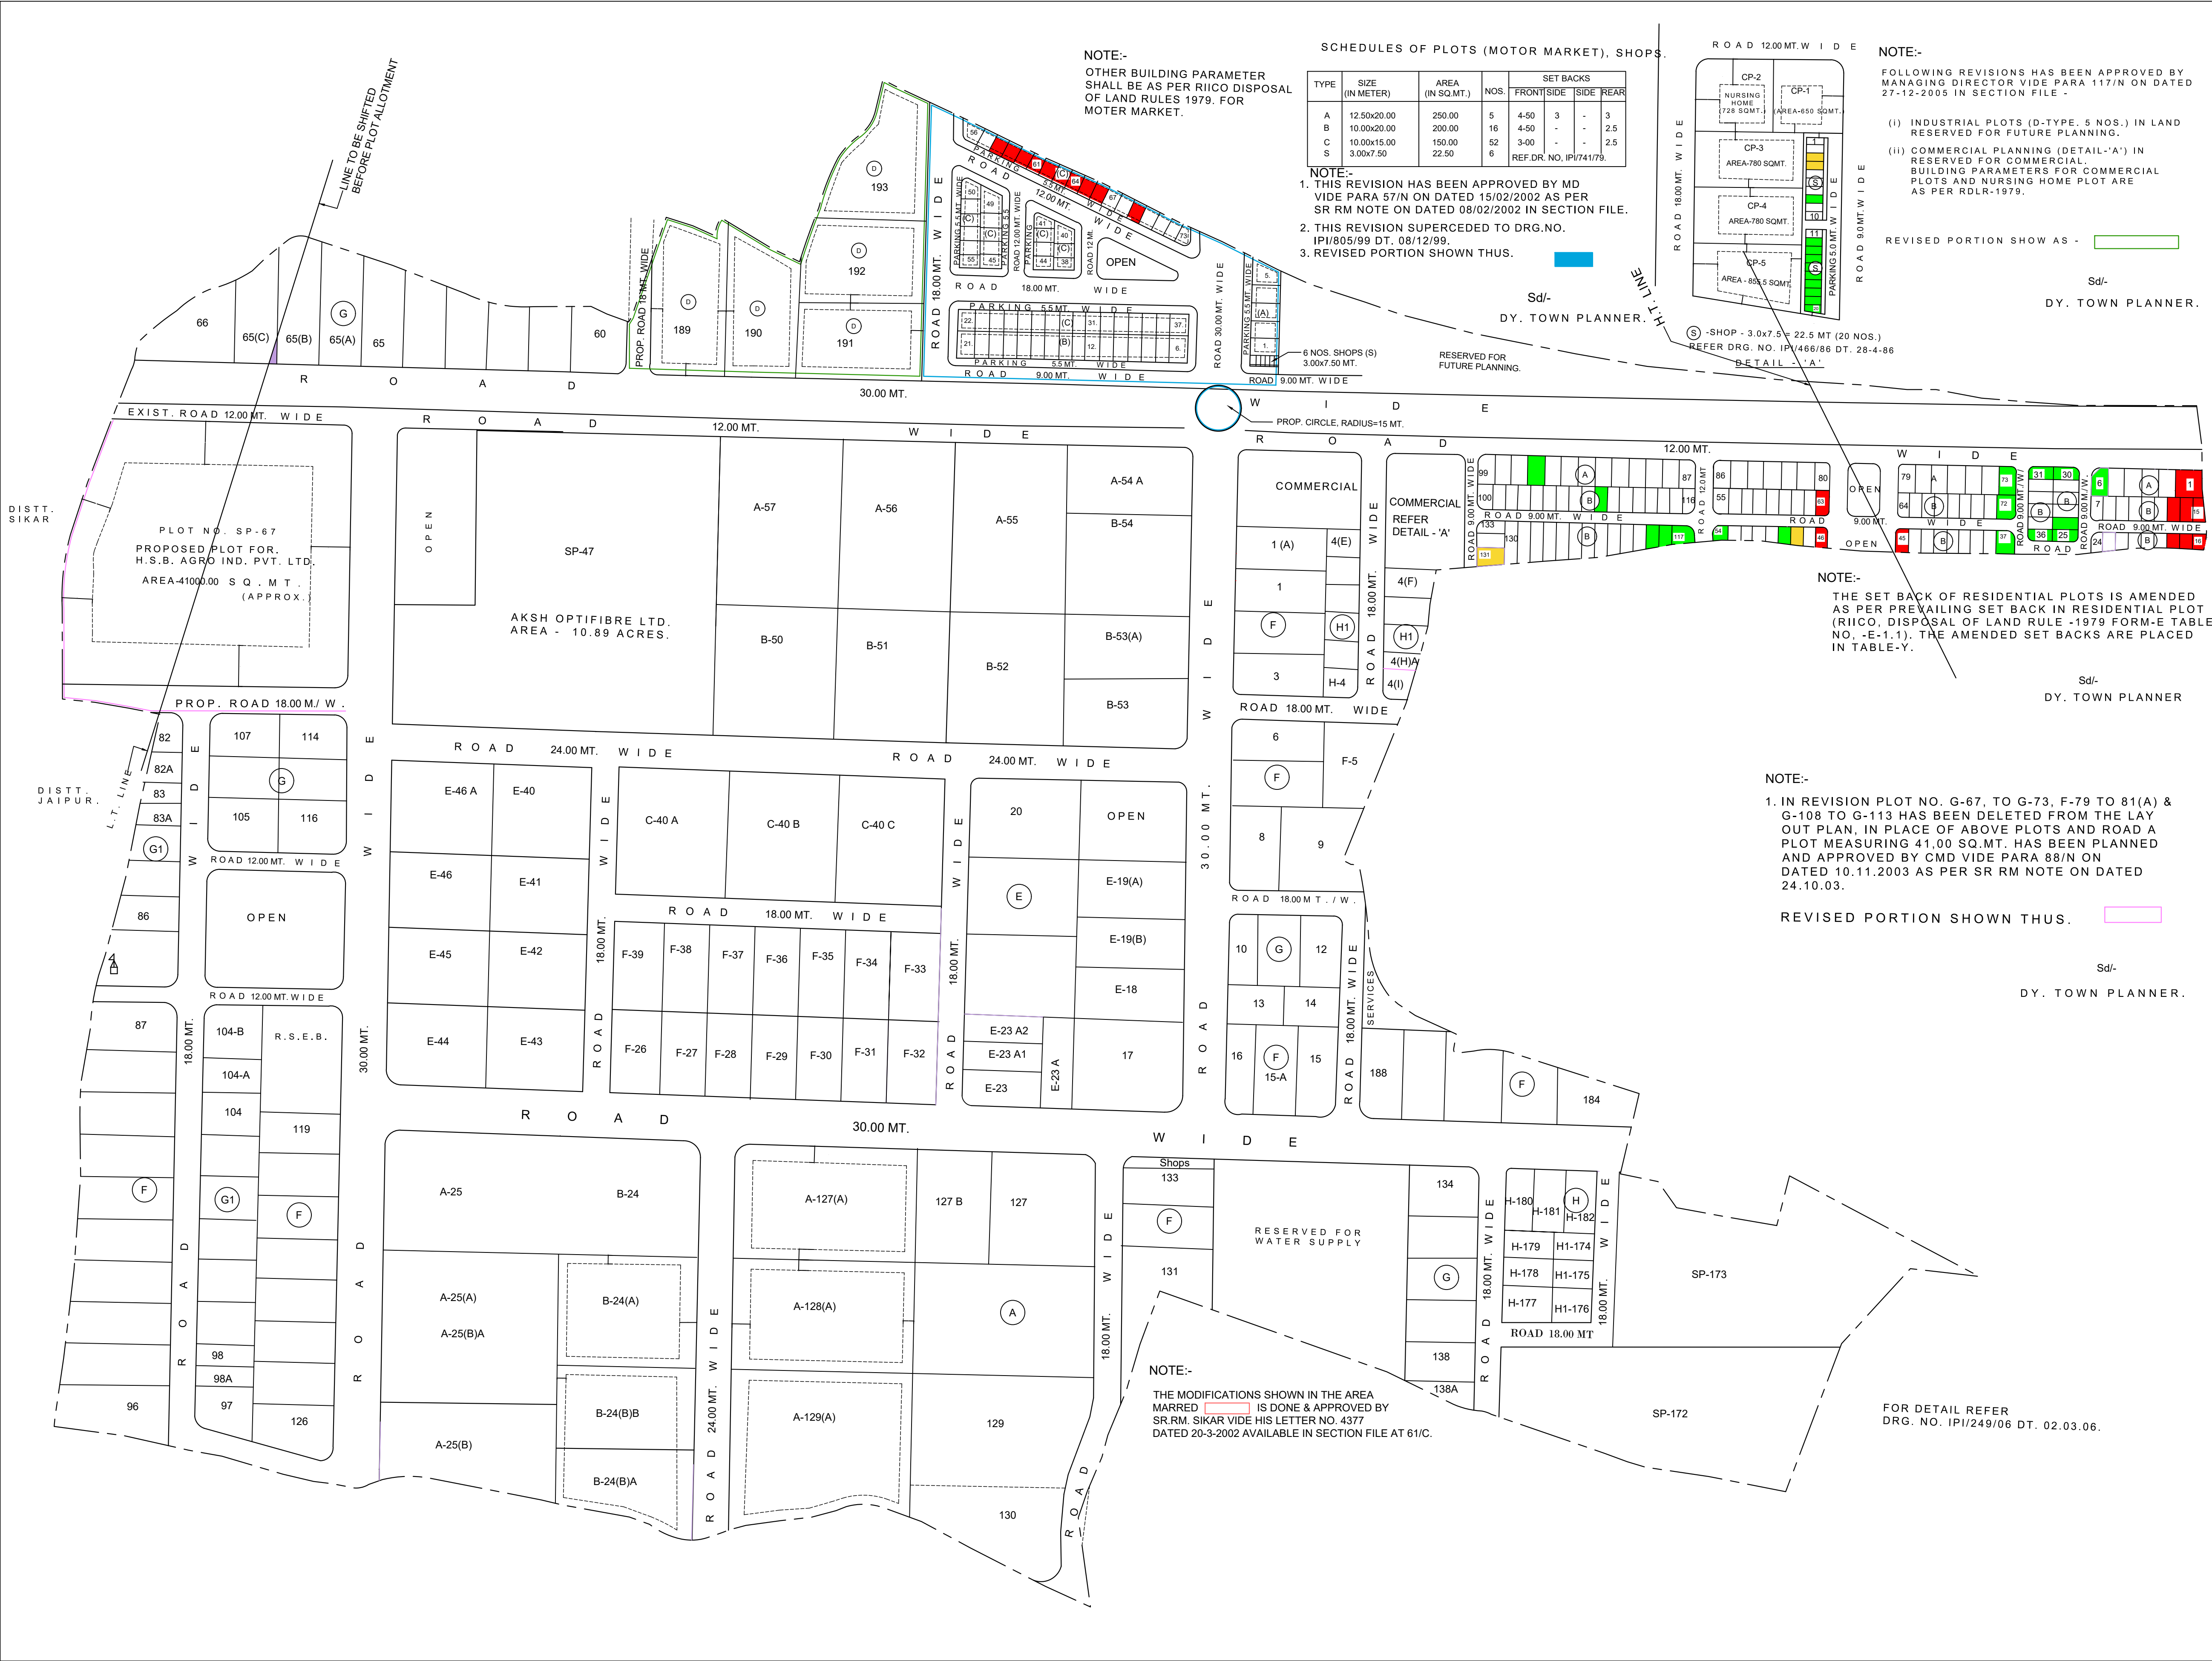

SCHEDULE OF PLOT (INDUSTRIAL) - (X)

TYPE	SIZE IN METER	AREA IN SQ.MT.	NOS.	SET BACKS			
				FRONT	SIDE	SIDE	REAR
SP			3				7
A	80 x 125	10,000	4	12	7	7	7
B	80 x 100	8,000	5	12	6	6	6
E	50 x 80	4,000	8	8	4	4	4
F	30 x 65	2,000	33	5	3	3	3
G	30 x 50	1500	44	5	3	3	3
G1	25 x 40	1000	24	5	3	-	2.5
H	20 x 35	700	45	4	3	-	2.5
H1	20 x 25	500	10	3	3	-	1.2

TOTAL NO. OF PLOTS

176

SCHEDULE OF PLOTS (RESIDENTIAL) (Y)

TYPE	SIZE	AREA	NOS.	SET BACKS			
				FRONT	SIDE	SIDE	REAR
A	12 x 21	252	33	4.5	3	-	3
B	9 x 18	162	100	3.0	1.5	-	2.5

TOTAL NO. OF PLOT

133

TOTAL AREA UNDER SCHEME 240.95 ACRES.

LAND USE (INDUSTRIAL)

AREA UNDER PLOTS 109.39 ACRES

"	"	ROAD	43.54	"
"	"	OPEN	5.23	"
"	"	SERVICES	.54	"
"	"	WATER SUPPLY	4.70	"
"	"	R.S.E.B.	1.08	"
"	"	TEMPLE	.51	"
"	"	COMMERCIAL	2.36	"
"	"	AKSH OPTIFIBRE. LTD.	44.46	"

LAND USE (RESIDENTIAL)

AREA UNDER PLOTS 6.68 ACRES

"	"	ROAD	3.37	"
"	"	OPEN	.46	"
"	"	MOTOR MARKET	18.63	"

TOTAL 240.95.

NOTE

- THIS APPROVAL OF DRAWING IS SUBJECT OT CONDITION THAT THE UNIT OFFICE CHECK AND CONFIRM THE SCHEME AREA, WHICH IS CALCULATED ON SURVEY LAY OUT PROVIDED BY UNIT OFFICE.
- DUE TO REVISION IN THE LAY OUT PLAN AS PER LATEST SURVEY GIVEN BY UNIT OFFICE, THE UNIT OFFICE IS REQUESTED TO CHECK THE AREA OF ALLOTTED PLOTS AND REVISE THE SITE PLAN ACCORDINGLY.
- THIS DRAWING HAS BEEN SUPERCEDED OF DRG. NO. IPI/949/2000 DT. 18-9-2000.
- THIS DRAWING HAS BEEN APPROVED BY CMD VIDE PARA 43/N ON DATED 9/01/2002 AS PER SR. RM NOTE ON DATED 3/12/2001 IN SECTION FILE.

LEGENDS

- CLEAR VACANT PLOTS
- PLOTS UNDER TEMPORARY ENCROACHMENT
- PLOTS UNDER ENCROACHMENT /DISPUTE

REVISED LAY OUT PLAN OF KHATU SHYAM JI INDUSTRIAL COMPLEX, REENGUS, DISTT. SIKAR

SCALE 1 CM = 20 MT.	DRG. NO.	IPI/1088/2002 DT. 10/01/2002.
Sd/- VISHAL MATHUR DRAUGHTSMAN	REV. I	IPI/1126/2002 DT. 19/02/2002.
	REV. II	IPI/188/2005 DT. 06/08/2005.
	REV. III	IPI/231/2006 DT. 10/01/2006.
Sd/- SANJAY M. WAGHMARE ASSTT. TOWN PLANNER	REV.	IPI/70/2003 DT. 13.11.2003.
Sd/- PRAVEEN JAIN DY. TOWN PLANNER		