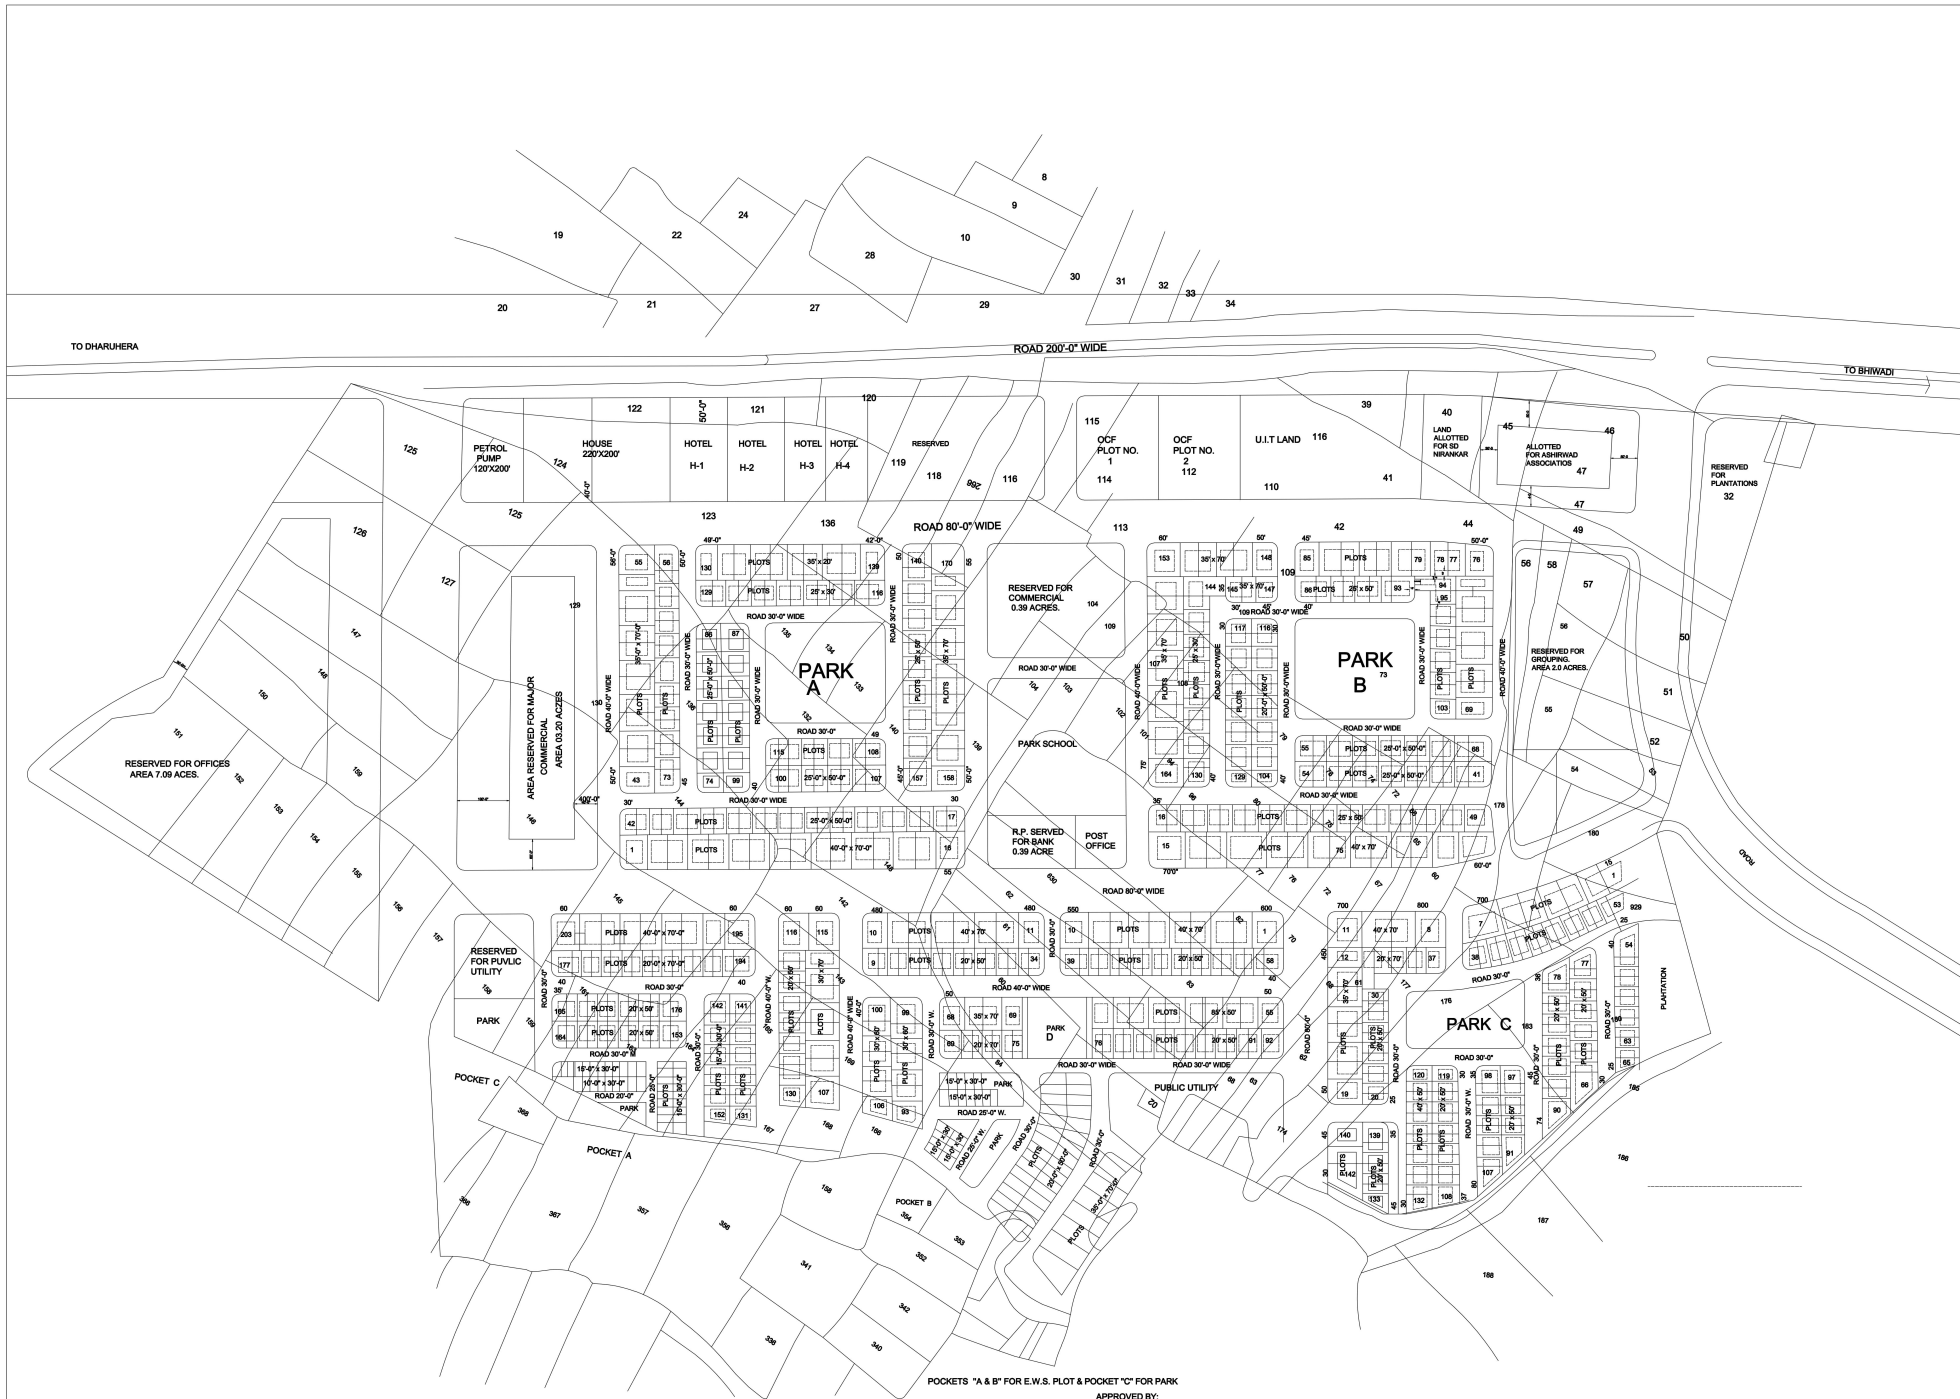


AREA

S.No.	LAND USE
1.	RESIDENTIAL
2.	COMMERCIAL
3.	GOVERNMENT
4.	PUBLIC UTILI
5.	PARKS
6.	EDUCATIONAL
7.	OTHER COMMUN
8.	CIRCULATION
9.	PLANTATION
TO T	

SCHEDULE

S.No.	PLOT SIZE
1.	40'-0" x 70'-0"
2.	35'-0" x 70'-0"
3.	30'-0" x 70'-0"
4.	25'-0" x 60'-0"
5.	20'-0" x 50'-0"
6.	15'-0" x 30'-0"
TOTAL	

NOTE :-
1. MODIFIED & AP
N/TPR 1623 BH
2. ALL SET BACK D
SIZE OF PLOTS

REVISED
BHAGAT
SINGH
VILLAGE

TRACK
CHECKED

PRADEEP PAND
DEPUTY TOWN PLAN
U.I.T. ALWAR
URBAN IMPROVEMENT TRUST BHIWADI

TO DHARUHERA

ROAD 200'-0" WIDE

TO BHIWADI

PARK A

PARK B

PARK C

POCKETS 'A' & 'B' FOR E.W.S. PLOT & POCKET 'C' FOR PARK

APPROVED BY:

JAIPUR (RAJ.)