


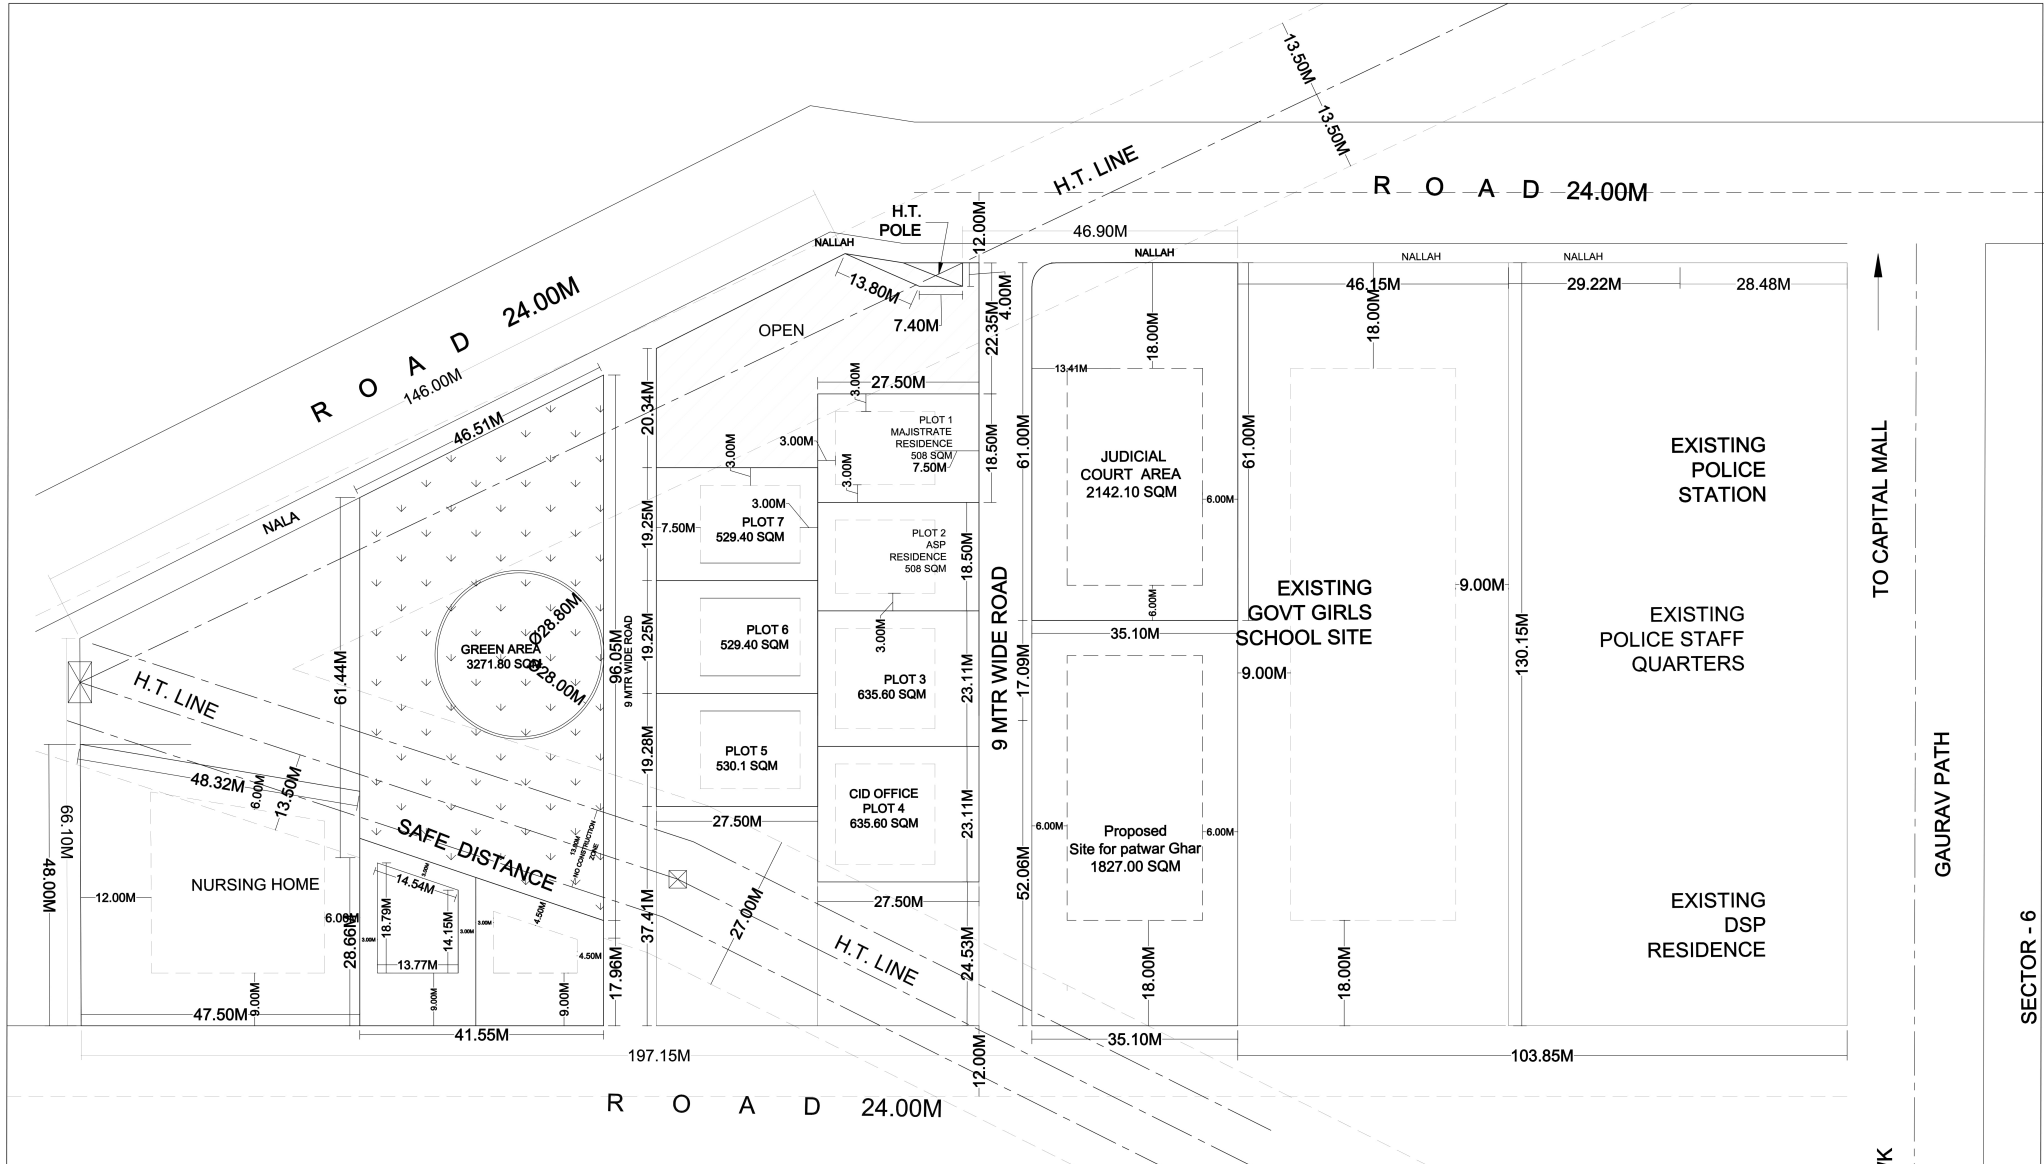

LAYOUT PLAN FOR **OCF LAND AT SECTOR NO. 3,**
BEHIND POLICE STATION ,U.I.T. ,BHIWADI

	JEN UIT,BHIWADI	AEN UIT,BHIWADI	XEN UIT,BHIWADI	ATP UIT,BHIWADI	STP UIT,BHIWADI	SECR TARTY UIT,BHIWADI
--	--------------------	--------------------	--------------------	--------------------	--------------------	---------------------------