


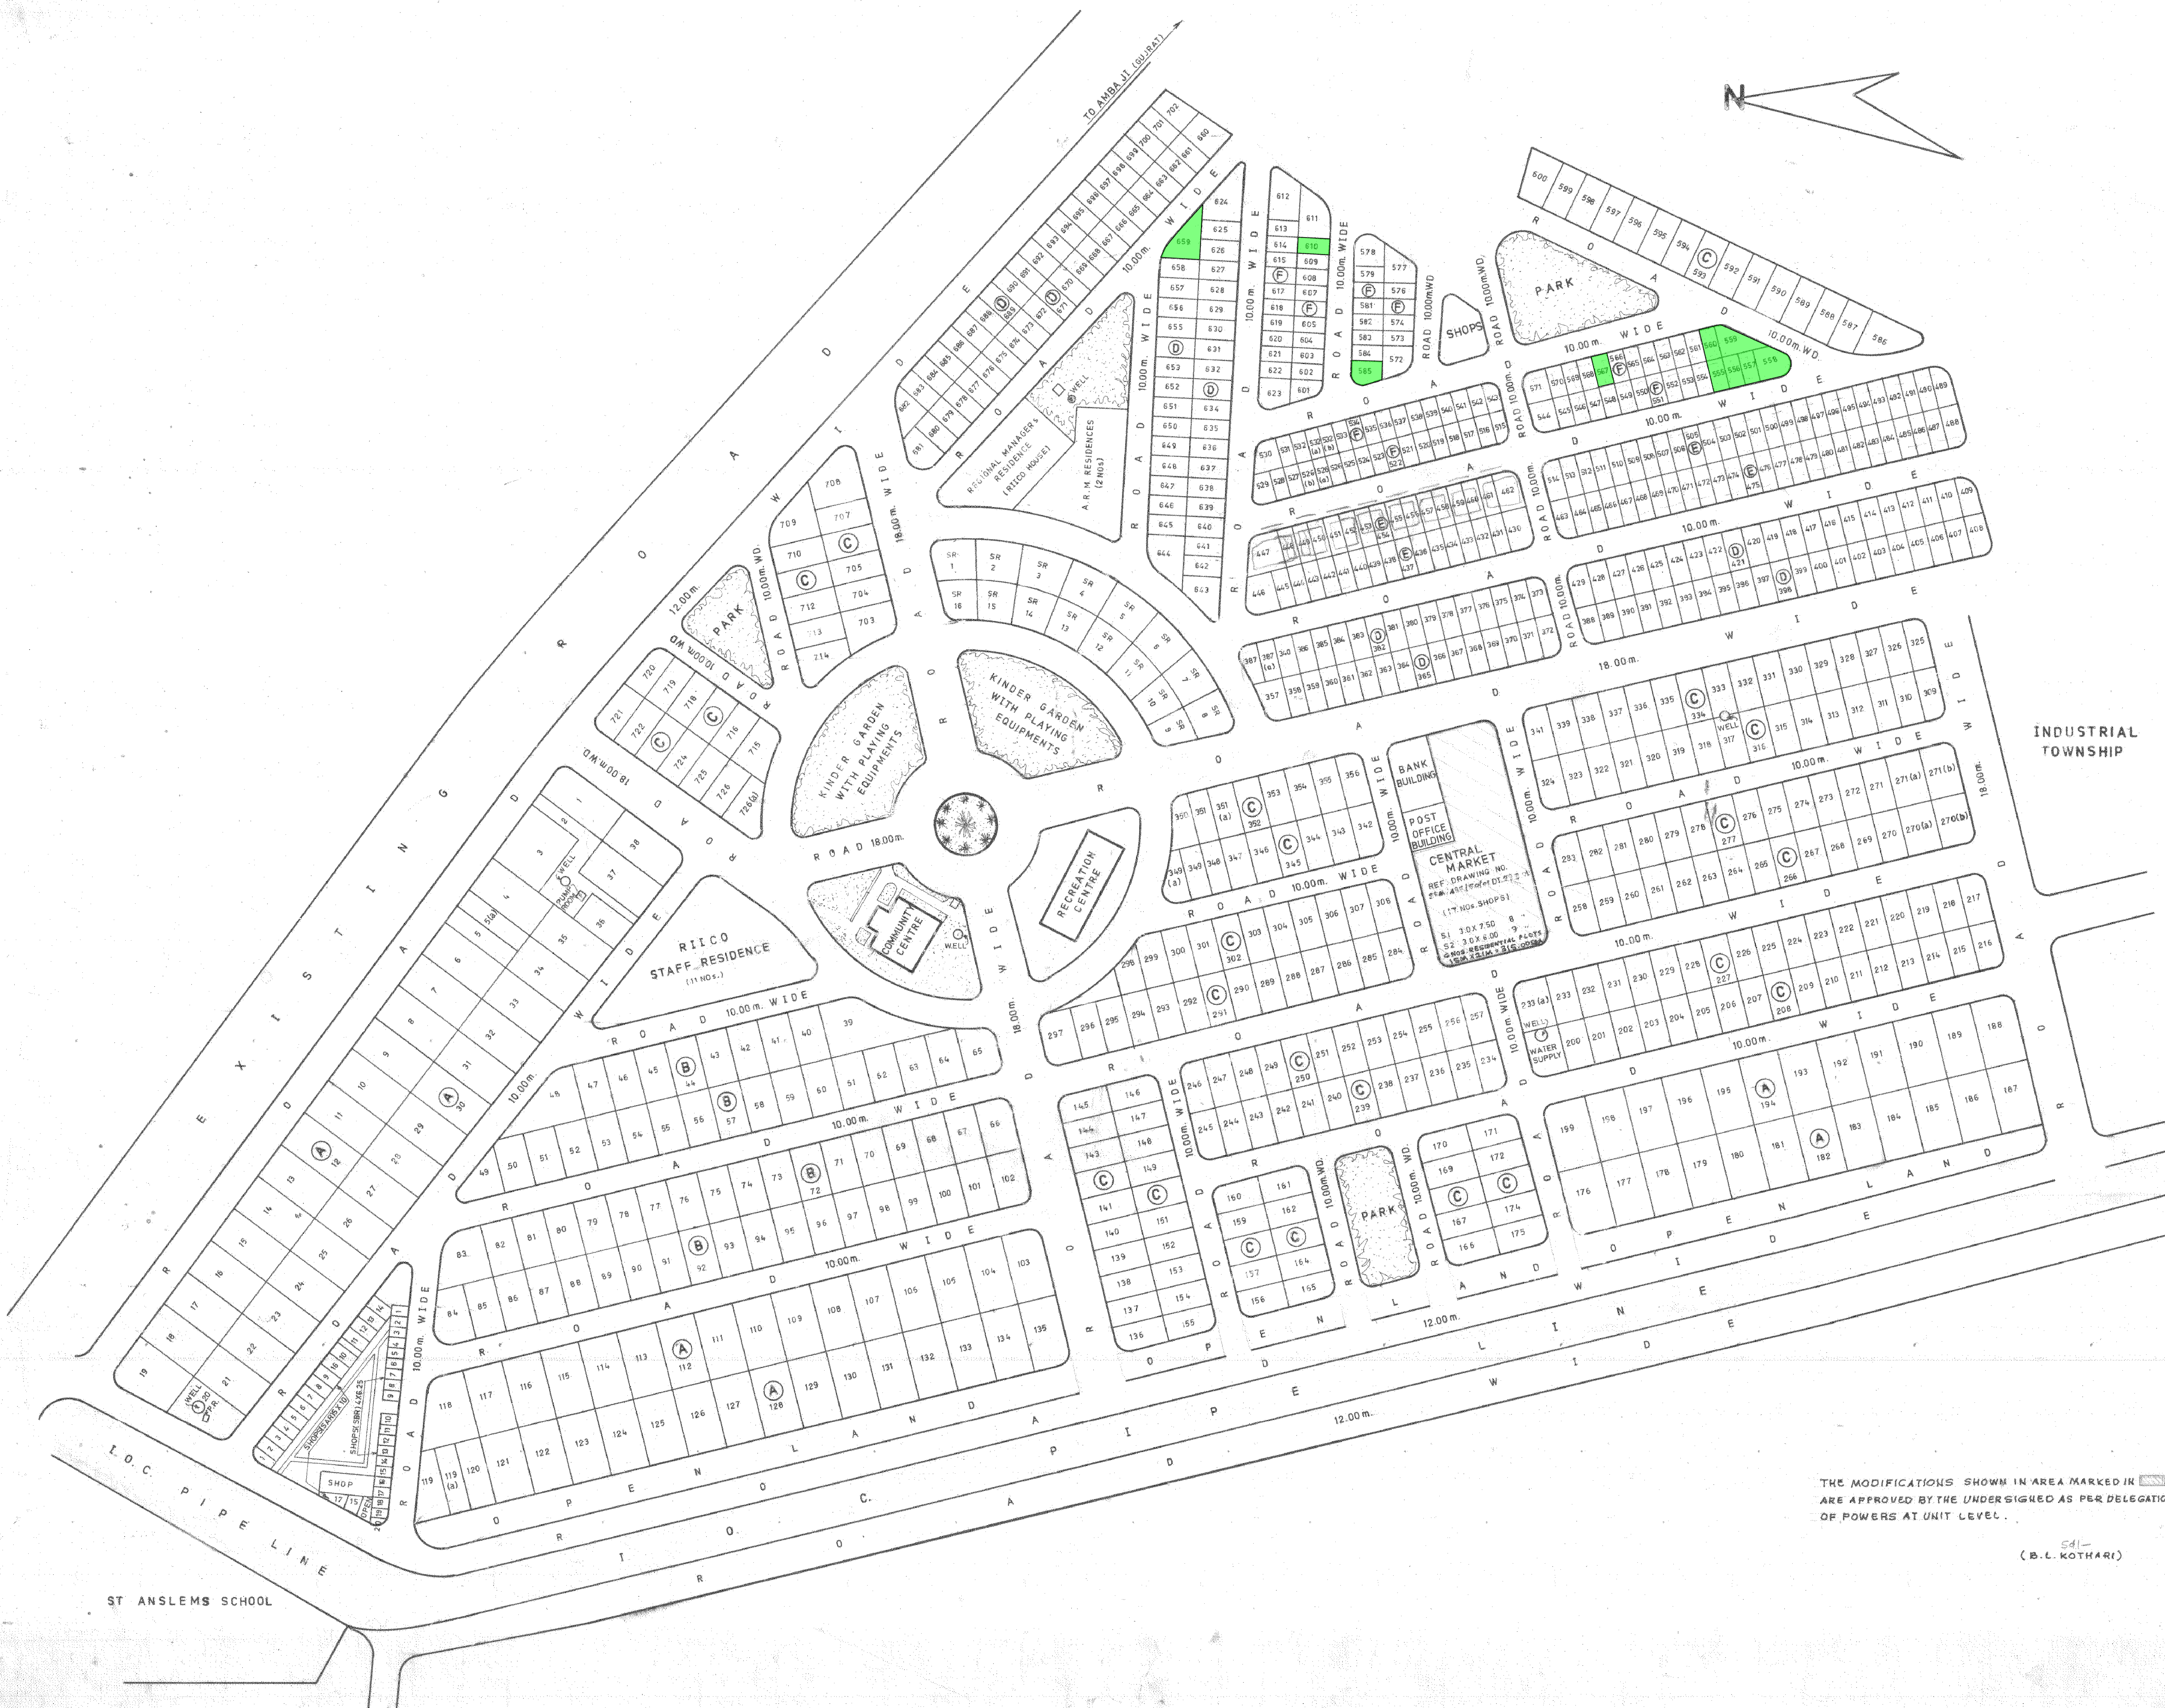

SCHEDULE OF PLOTS

TYPE	SIZE IN MTRS.	AREA (IN SQM.)	NOS.	PHASE	SET BACKS			
					I	II	FRONT	REAR SIDES
A	27.00 X 15.00	405.00	91				6.00	3.00 3.00
B	21.00 X 12.00	252.00	64				4.50	3.00 (ONE SIDE)
C	20.00 X 10.00	200.00	242				4.50	1.50 (ONE SIDE)
D	15.00 X 7.50	112.50	152				3.00	1.50 (ONE SIDE)
E	15.00 X 6.00	90.00	85				3.00	1.50 (ONE SIDE)
F	12.00 X 6.00	72.00	98				3.00	1.50 (ONE SIDE)
TOTAL NOS. OF PLOTS			732					
SR 12.00 X 15.00			180.00	16	(SHOW ROOM CUM RESIDENTIAL FLATS)			

NOTE:

- THIS DRAWING TRACED FROM UNIT OFFICE DRAWING AND REVISION HAS BEEN MADE.
- PLOT NO. A-17, A-22, A-185, A-190, D-688 & D-689 NOT EXISTING AT SITE.
- PLOT NO. A-20 & C-317 RESERVED FOR WATER SUPPLY.
- PLOT NO. A-2 DELETED.

REVISED LAY OUT PLAN FOR HOUSING COLONY AT AMBA JI INDUSTRIAL AREA ABU ROAD DISTT. SIROHI RAJASTHAN

SCALE : 1cm. = 10.0mtr.	DRG.NO.	SRM/ABR/30/97
Dealt by <i>(Signature)</i> (P. K. SHARMA) SR. DRAUGHTSMAN		DATED: OCT.03,1997
<i>(Signature)</i> (YASH PAL MEHTA) ASSTT. REGIONAL MANAGER		
<i>(Signature)</i> (B.L. KOTHARI) REGIONAL MANAGER		

RIICO ABU ROAD

THE MODIFICATIONS SHOWN IN AREA MARKED IN [Hatched Box] ARE APPROVED BY THE UNDERSIGNED AS PER DELEGATION OF POWERS AT UNIT LEVEL.

(B.L. KOTHARI)

ST ANSLEMS SCHOOL