


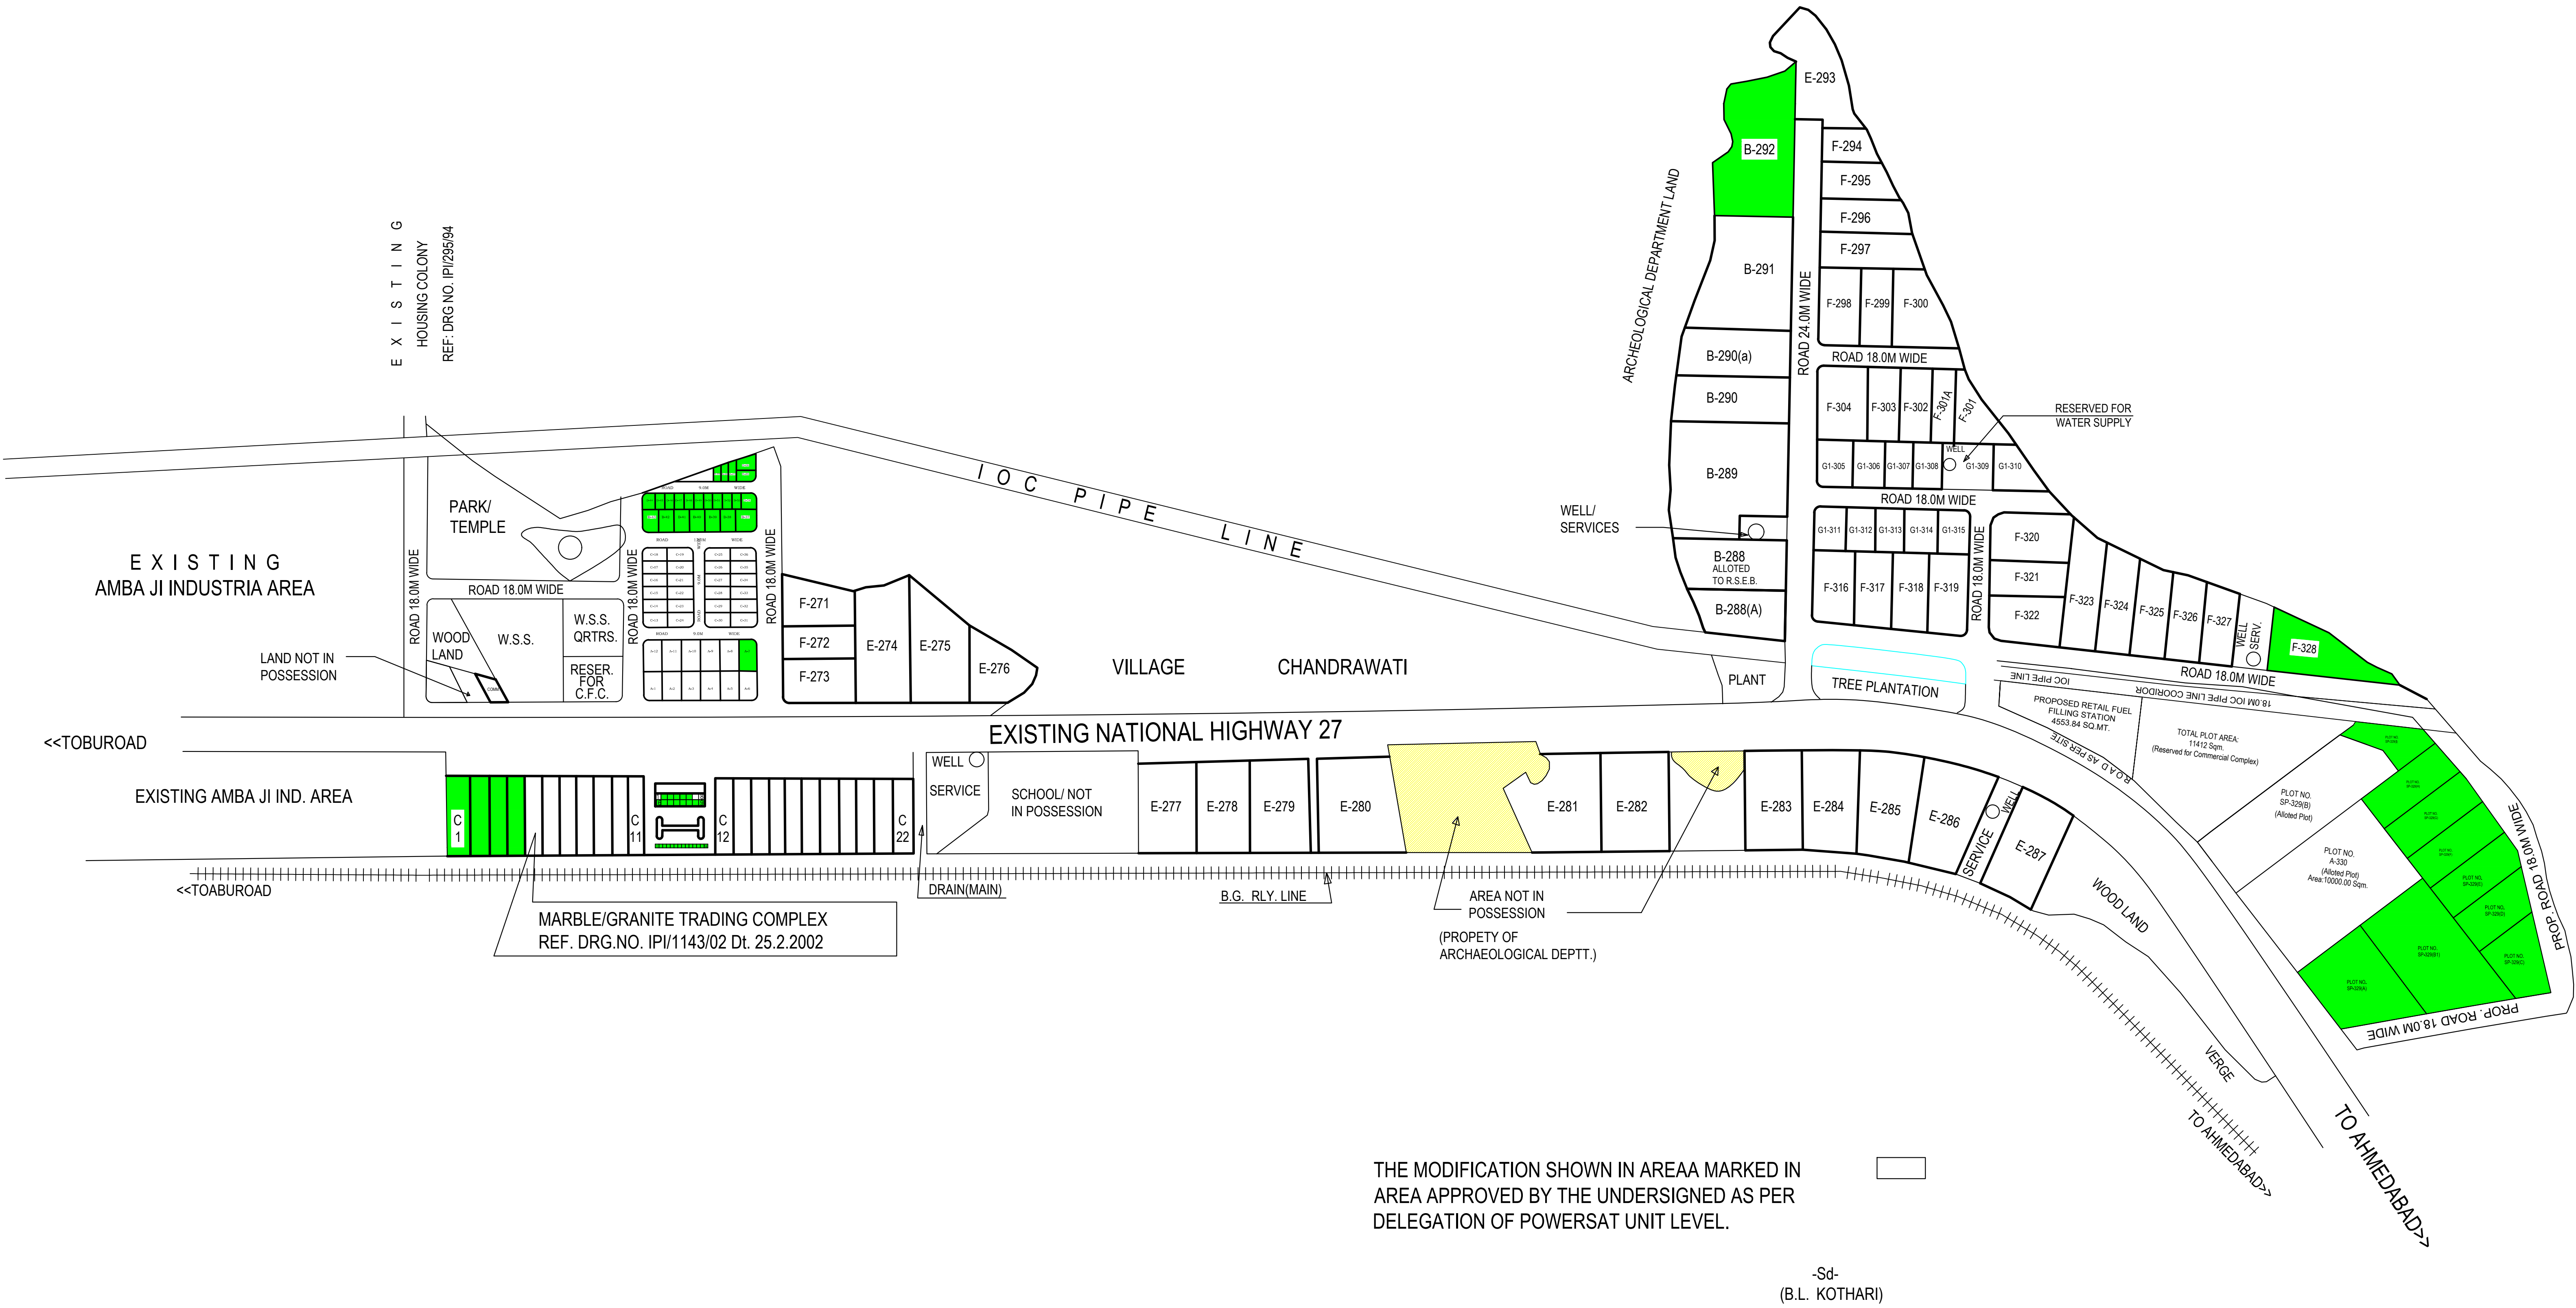

SCHEDULE OF PLOTS:

TYPE	SIZE IN METERS	AREA IN SQ. MTR.	Nos.	SET BACKS		
				FRONT	SIDES	REAR
SP	50.00 x 200.00	10000	2	20.00	10.00	10.00
A	AVAILABLE AT SITE	10000	1	15.00	10.00	10.00
B	80.00 x 100.00	8000	6	15.00	10.00	10.00
E	50.00 x 80.00	4000	15	12.00	6.00	6.00
F	30.00 x 65.00	2000	27	6.00	3.00	3.00
G1	25.00 x 40.00	1000	12	5.00	3.00 (on side)	2.50
TOTAL NO. OF INDUSTRIAL PLOT			63			
C	15.00 x 66.50		22	4.00	3.00 (on side)	2.00
S1/S	3.00 x 6.00 (INCL. VER. 1.50m)	/5.00 X 10.00	13/16			
TOTAL NO. OF COMMERCIAL PLOTS			51			

AREA DETAIL

TOTAL	AREA	UNDER	SCHEME	98.19 ACRES
TOTAL	AREA	UNDER	PLOTS	45.00 ACRES
TOTAL	AREA	UNDER	ROADS	17.38 ACRES
TOTAL	AREA	UNDER	COMMERCIAL	13.10 ACRES
TOTAL	AREA	UNDER	SERVICES	4.23 ACRES
TOTAL	AREA	UNDER	I.O.C.	2.67 ACRES
TOTAL	AREA	UNDER	PLANTATION/WOODLAND	10.62 ACRES
TOTAL	AREA	UNDER	HOUSING COLONY	5.15 ACRES

NOTE:

THIS DRAWING TRACED FROM H.O. DRG. NO. IPI/292/94 Dt. 8.2.94,REV-1 : IPI/460/96
Dt. 13.9.96 AND REVISION HAS BEEN MADE AS PER SITE.

PROPOSED LAY OUT PLAN OF
GROWTH CENTRE PHASE-I
CHANDRAWATI ON NH-14 AT ABU
ROAD.
DISTT. SIROHI.
RAJASTHAN

SCALE : 1cm = 40.00 mtr.	DRG. No.	SRM/ABR/43/99 DATED : JUNE 22,1999
DEALT BY -Sd- (P.K. SHARMA) SR. DRAUGHTSMAN		
-Sd- (Y.P. MEHTA) ASSTT. REGIONAL MANAGER		
-Sd- (S.K. SHARMA) REGIONAL MANAGER		