


LAY OUT PLAN OF INDUSTRIAL AREA BARMER PHASE II BARMER

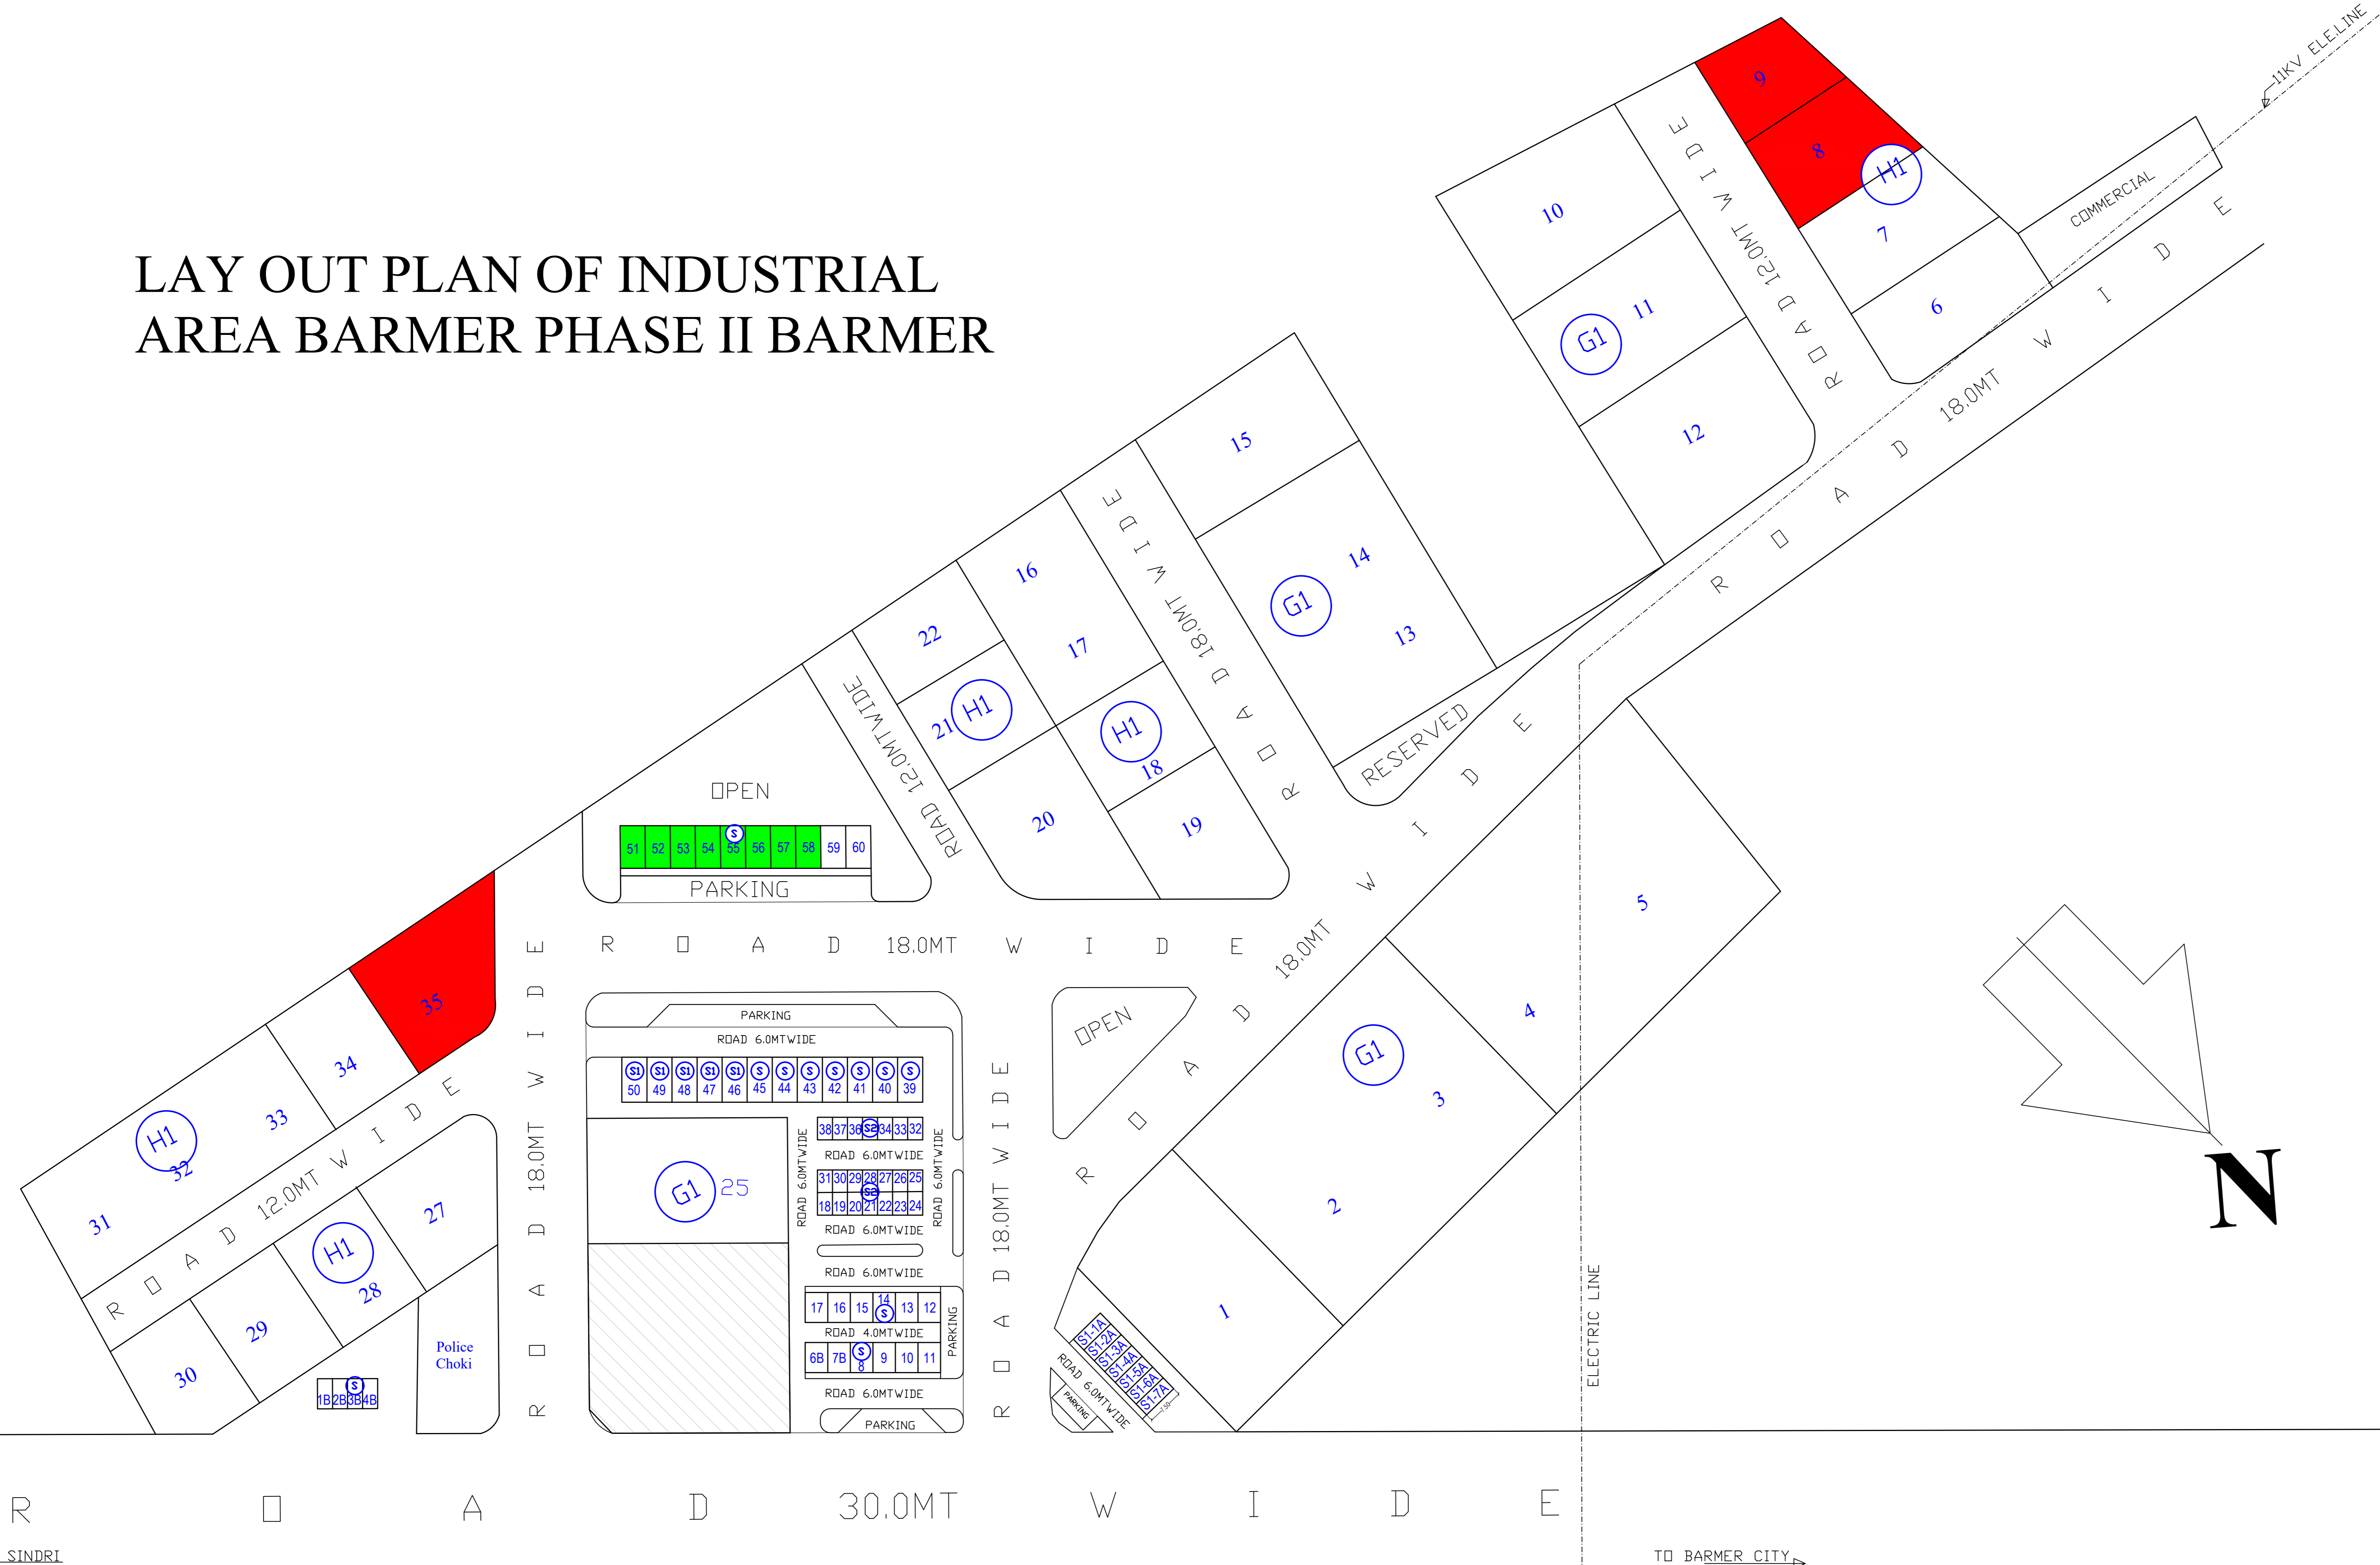

SCHEDULE OF PLOTS

TYPE	SIZE IN MTRS	AREA IN SQ MTRS	NOS.	SET-BACKS			
				FRONT	SIDE	SIDE	REAR
G	30.0X50.0	1500.00	05	5.0	3.0	3.0	3.0
G1	25.0X40.0	1000.00	10	4.0	3.0	-	2.5
H	20.0X35.0	700.00	04	4.0	3.0	-	2.0
H1	20.0X25.0	500.00	16	3.0	3.0	-	2.0

TOTAL OF PLOTS=35

LAND USED

AREA UNDER SCHEME=	12.80ACRES
" " PLOTS =	7.24 "
" " ROADS =	4.00 "
" " OPEN =	0.60 "
" " COMMERCIAL =	0.60 "
" " SERVICES =	0.36 "

LAY OUT PLAN OF INDUSTRIAL AREA BARMER PHASE II BARMER

SCALE=1CM:10M	DRG.NO. IPI/199/52 DT.2-2-1999
DEALT BY -Sd- G.N. SHARMA Sr. DRAUGHTSMAN	-Sd- AK MATHUR Sr. PLANNING ASSTT.
-Sd- B.S. PARIHAR ASSTT. TOWN PLANNER	RE TERRACE & DRN. BY -Sd- ML. SHARMA DRAUGHTSMAN
-Sd- HEMANT MURDIA DY. TOWN PLANNER	-Sd- S.N. RAMDEO REGIONAL MANAGER

RIICO BALOTRA