

LAY OUT PLAN OF BRIJ INDUSTRIAL AREA BHARTPUR



TYPE	SIZE OF PLOTS	AREA Sq.Mt	Nos	SET BACKS		
				FRONT	SIDES	REAR
E	50.00 X 80.00	4000				
F	30.00 C65.00	2000				
G	30.00 X 50.00	1500				
G1	25.00 X40.00	1000				
H	20.00 X 35.00	700				
H1	20.00 X 25.00	500				
A	12.00 X 18.00	216				
B	9.00 X 20.00	180				
C	8.00 X15.00	120				
D	6.00 X 12.00	72				
S	5.00 X 10.00	50				
TOTAL NO. OF PLOTS						

LEGEND:

GREEN (CLEAR VACANT PLOTS)

YELLOW (PLOT UNDER TEMPORARY ENCROACHMENT)

RED (PLOT UNDER ENCROACHMENT / DISPUTE)

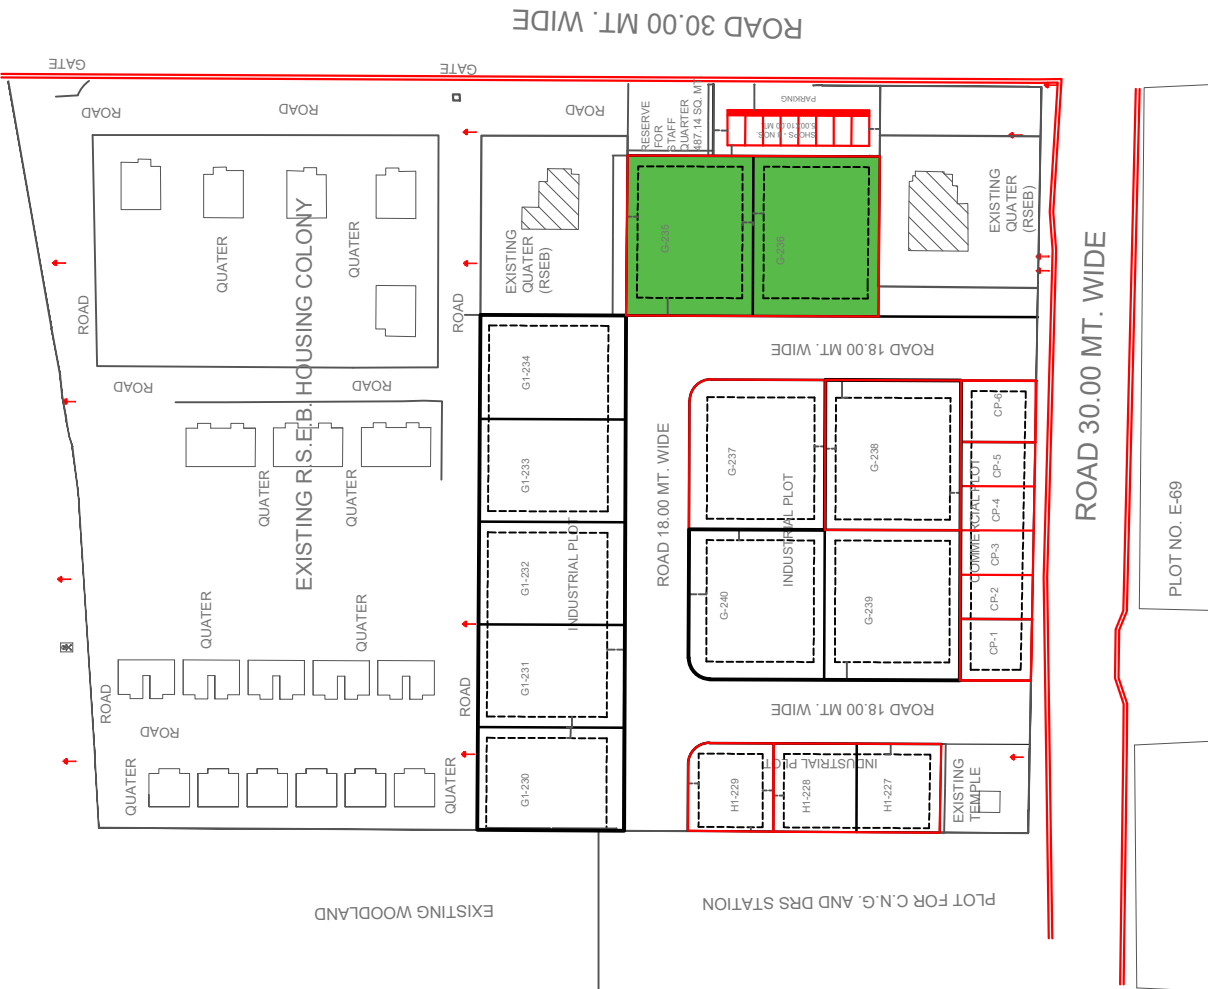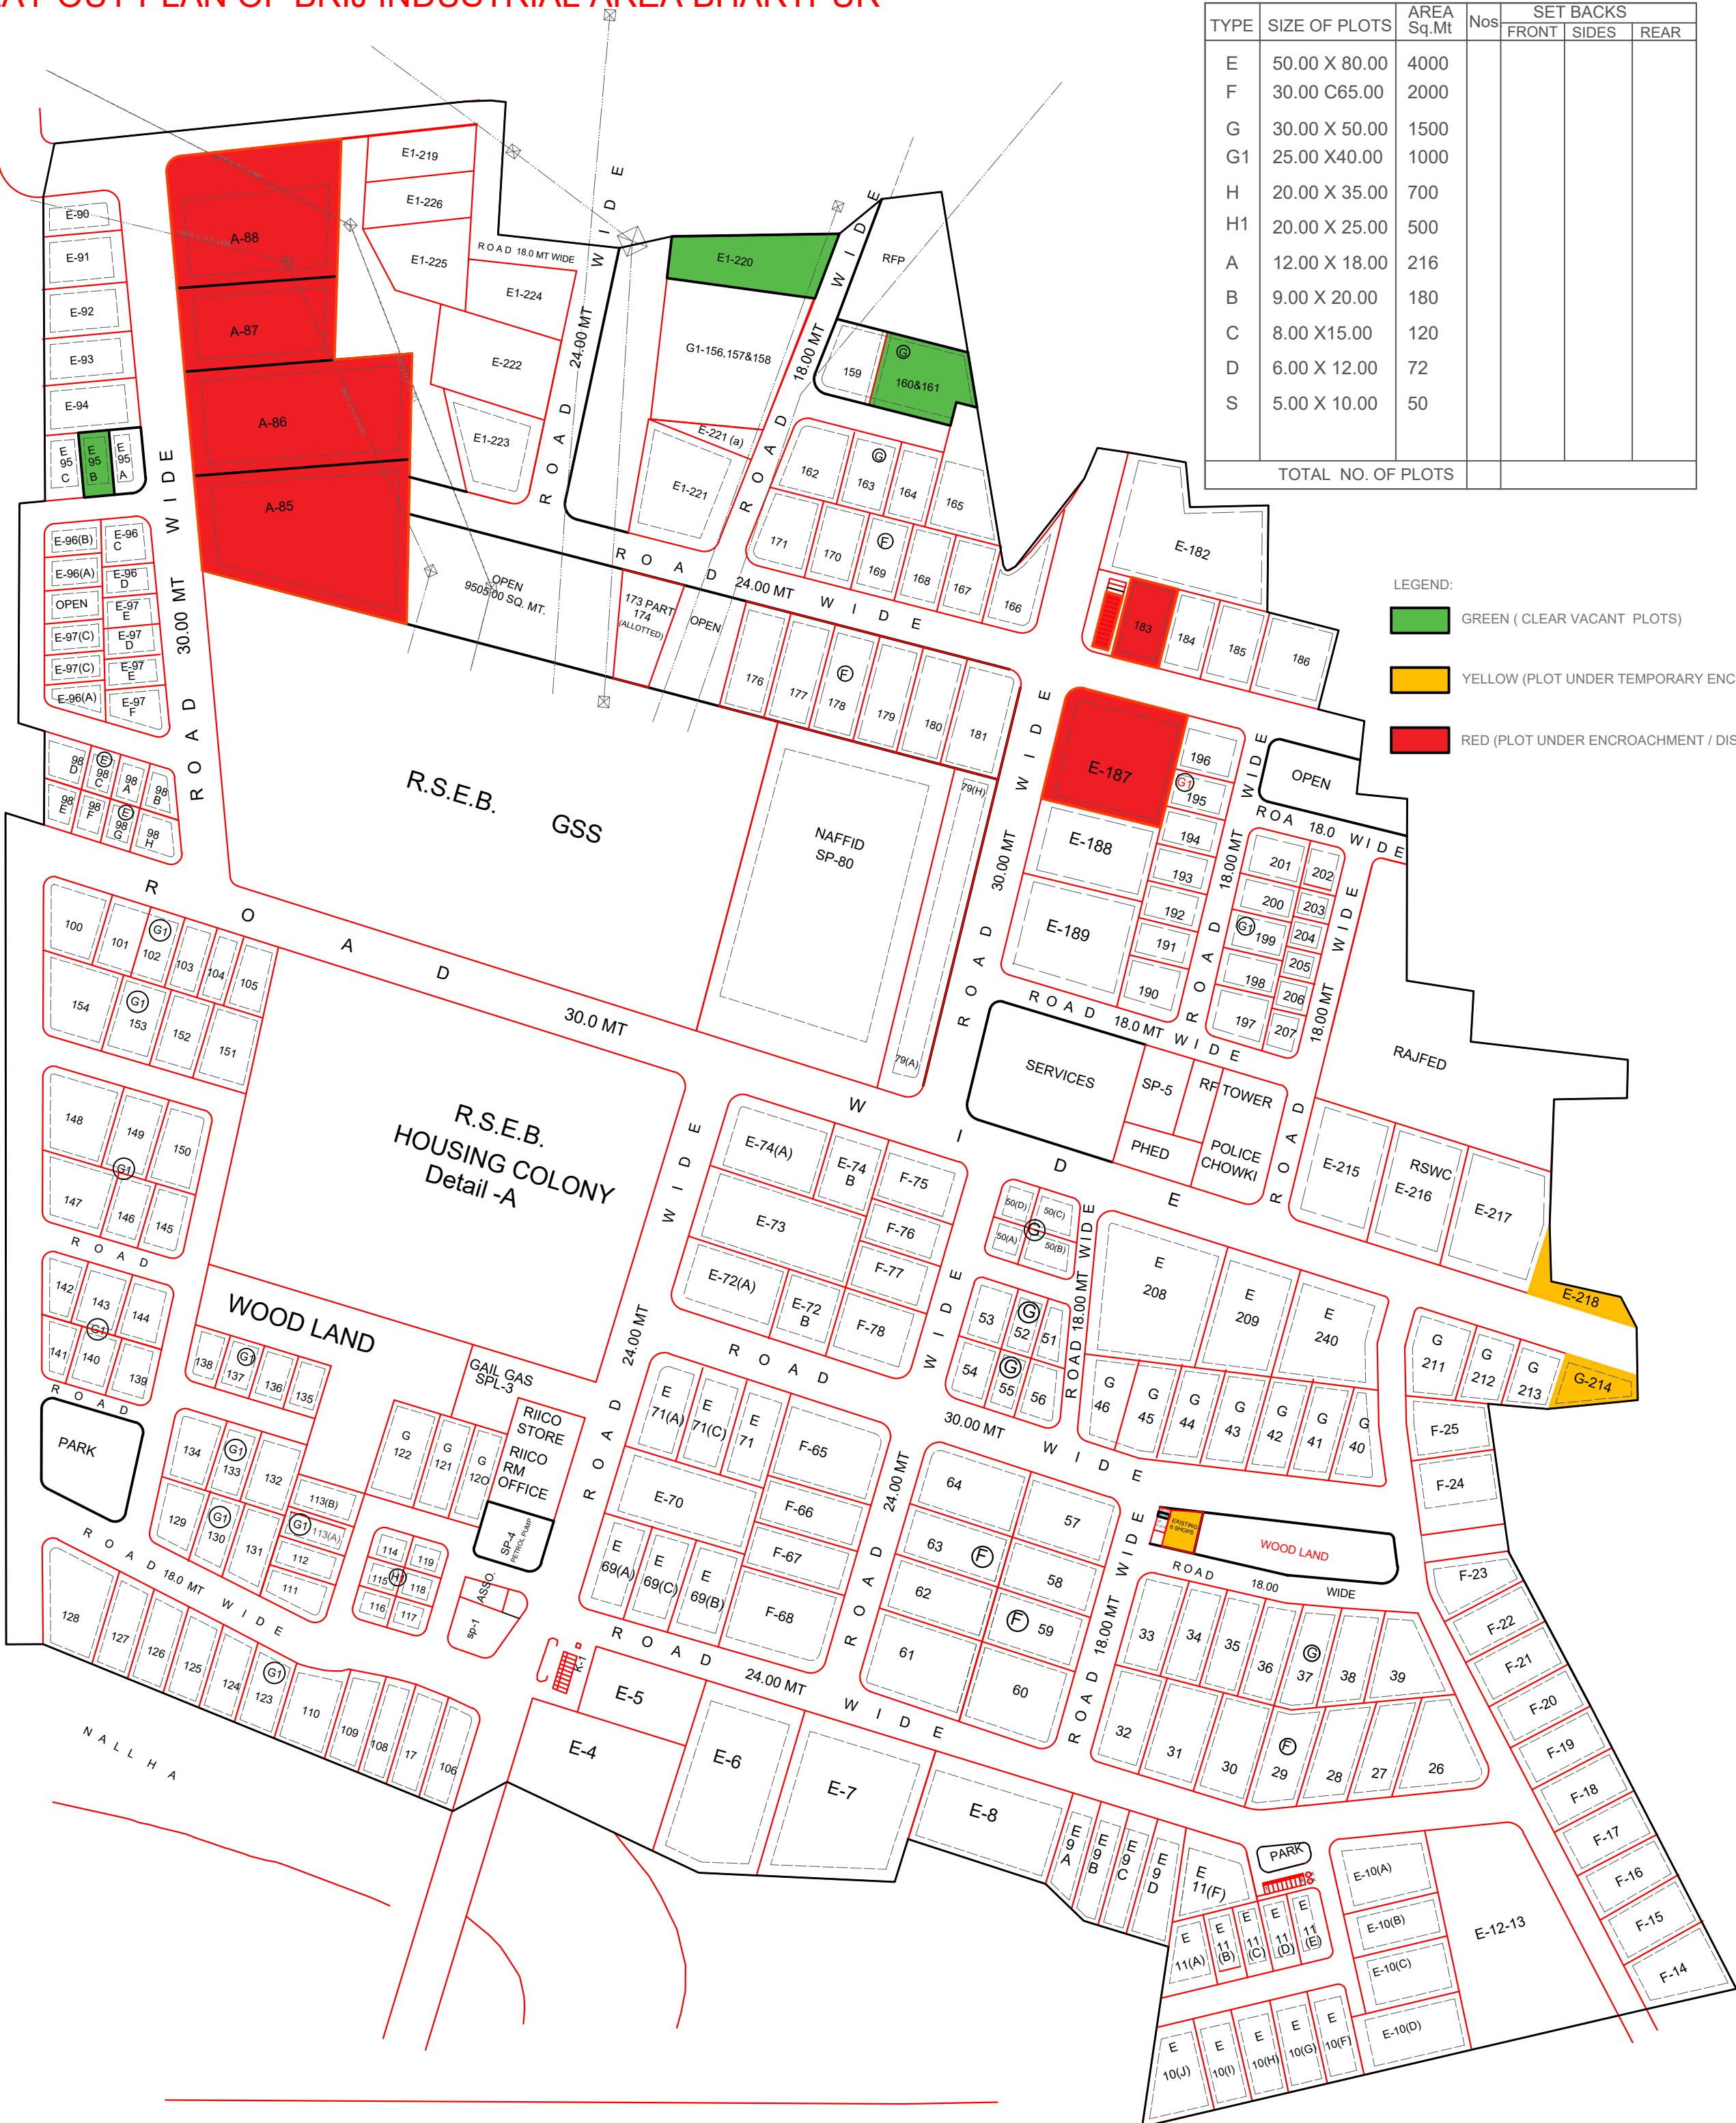

Detail -A

LAY OUT PLAN OF BRIJ
INDUSTRIAL AREA PHASE
Ist & IInd BHARTPUR

SCALE- 1 CM =30 MTR

DRG NO.

DRAUGHTS-MAI

ASSIST. REGIONAL MANAGERS

REGIONAL MANAGER

NORTH POINT

NORTH

