
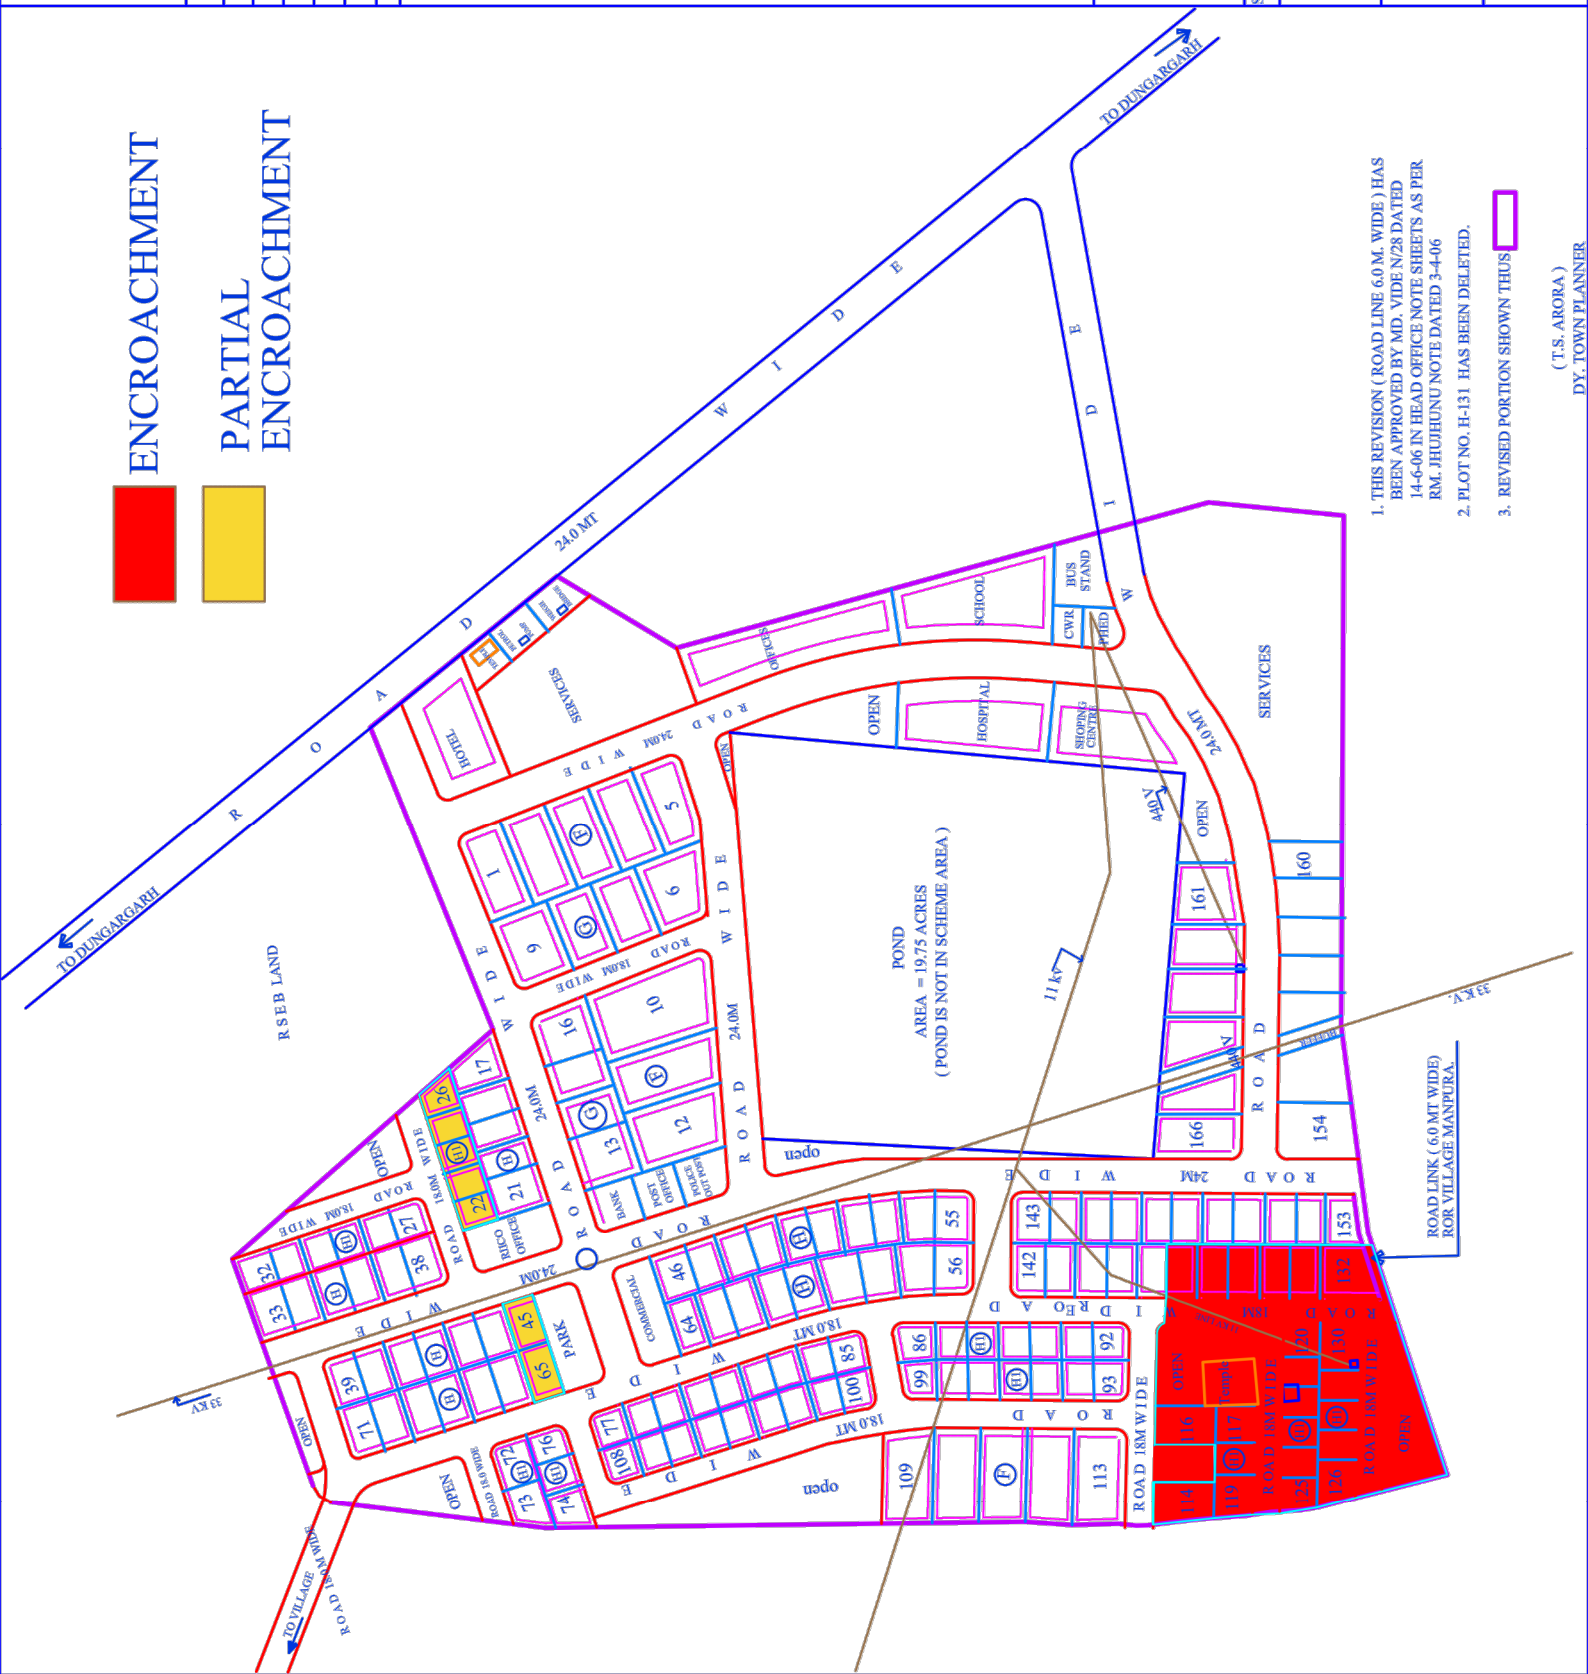


ENCROACHMENT

PARTIAL ENCROACHMENT

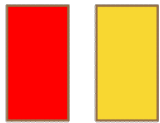

SCHEDULE OF PLOTS :-

TYPE	SIZE IN METERS	AREA IN SQ.MTS	NOS				SET BACKS			
			F	S	S	R	F	S	S	R
F	30.00*65.00	2000.00	13	5	3	3	3	3	3	3
G	30.00*50.00	1500.00	10	5	3	3	3	3	3	3
GI	25.00*40.00	1000.00	14	5	3	3	-	2.5	-	2.5
H	20.00*35.00	700.00	67	4	3	-	2	-	2	-
HI	20.00*25.00	500.00	62	5	3	-	1.2	-	1.2	-
TOTAL NOS. OF PLOT			166							

LAND USE

AREA	UNDER	SCHEME	83.40 ACRES
"	"	PLOTS	34.00 "
"	"	ROADS	24.50 "
"	"	OPEN	06.00 "
"	"	SERVICES	08.00 "
"	"	COMMERCIAL	00.50 "
"	"	SCHOOL	01.75 "
"	"	HOSPITAL	01.30 "
"	"	TEMPLES	00.55 "
"	"	BUS STAND	00.60 "
"	"	P.H.E.D	00.40 "
"	"	OFFICES	01.40 "
"	"	HOTEL	01.05 "
"	"	PETROL PUMP	QSAVE00.20 "
"	"	WEIGH BRIDGE	00.25 "
"	"	BANK	00.25 "
"	"	POST OFFICE	00.20 "
"	"	POLICE OUT POST	00.25 "
"	"	RICO OFFICE	00.50 "
"	"	PARK	00.55 "
"	"	SHOPPING CENTRE	01.15 "

NOTE: THIS DRAWING HAS BEEN PREPARED AS PER SURVEY RECEIVED FROM UNIT OFFICE VIDE LETTER NO.583 ON DATED 22.8.98 & APPROVED BY MANAGING DIRECTOR VIDE 5/N DATED 14.9.98 SECTION FILE.

PROPOSED LAYOUT PLAN FOR INTEGRATED INDUSTRIAL DEVELOPMENT (IID) SCHEME, BIDASAR, DISTT. CHURU (RAJ)

SCALE :- 1 CM = 20.0 MT	DRG. NO. IPI/708/98	DATED 19.9.98
RAKESH VYAS DRAUGHTSMAN	REV. I	IPI/274/2006 DATED 16.6.06
SANJAY M WAGHMARE ASST. TOWN PLANNER		
LAVANG SHARMA DY. TOWN PLANNER		

1. THIS REVISION (ROAD LINE 6.0 M. WIDE) HAS BEEN APPROVED BY MD. VIDE N/28 DATED 14-6-06 IN HEAD OFFICE NOTE SHEETS AS PER RMC JHUJUNU NOTE DATED 3-4-06
2. PLOT NO. H-131 HAS BEEN DELETED.
3. REVISED PORTION SHOWN THUS

(T.S. ARORA)
DY. TOWN PLANNER