



INFORMATION AS ON DATED : 15.7.2020

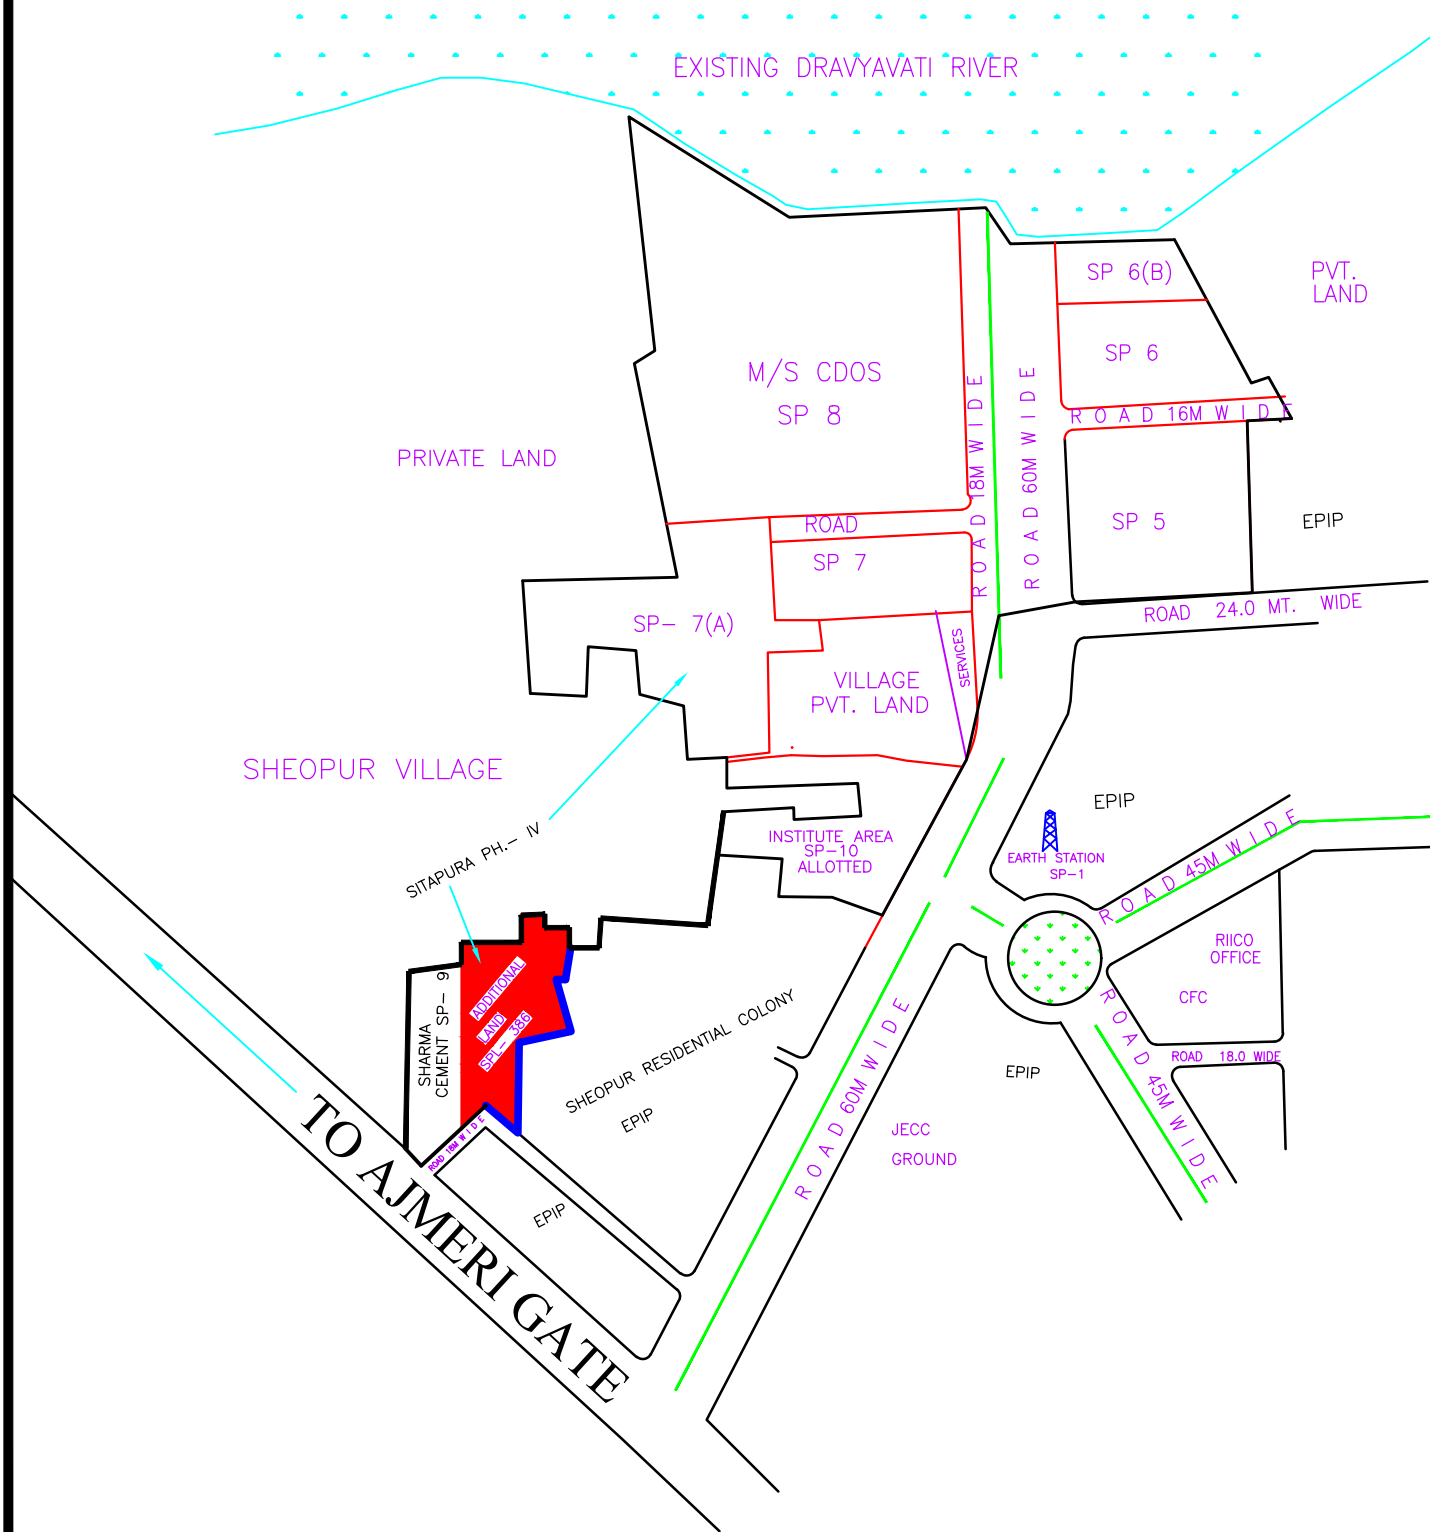

INFORMATION AS ON DATED : 15.7.2020

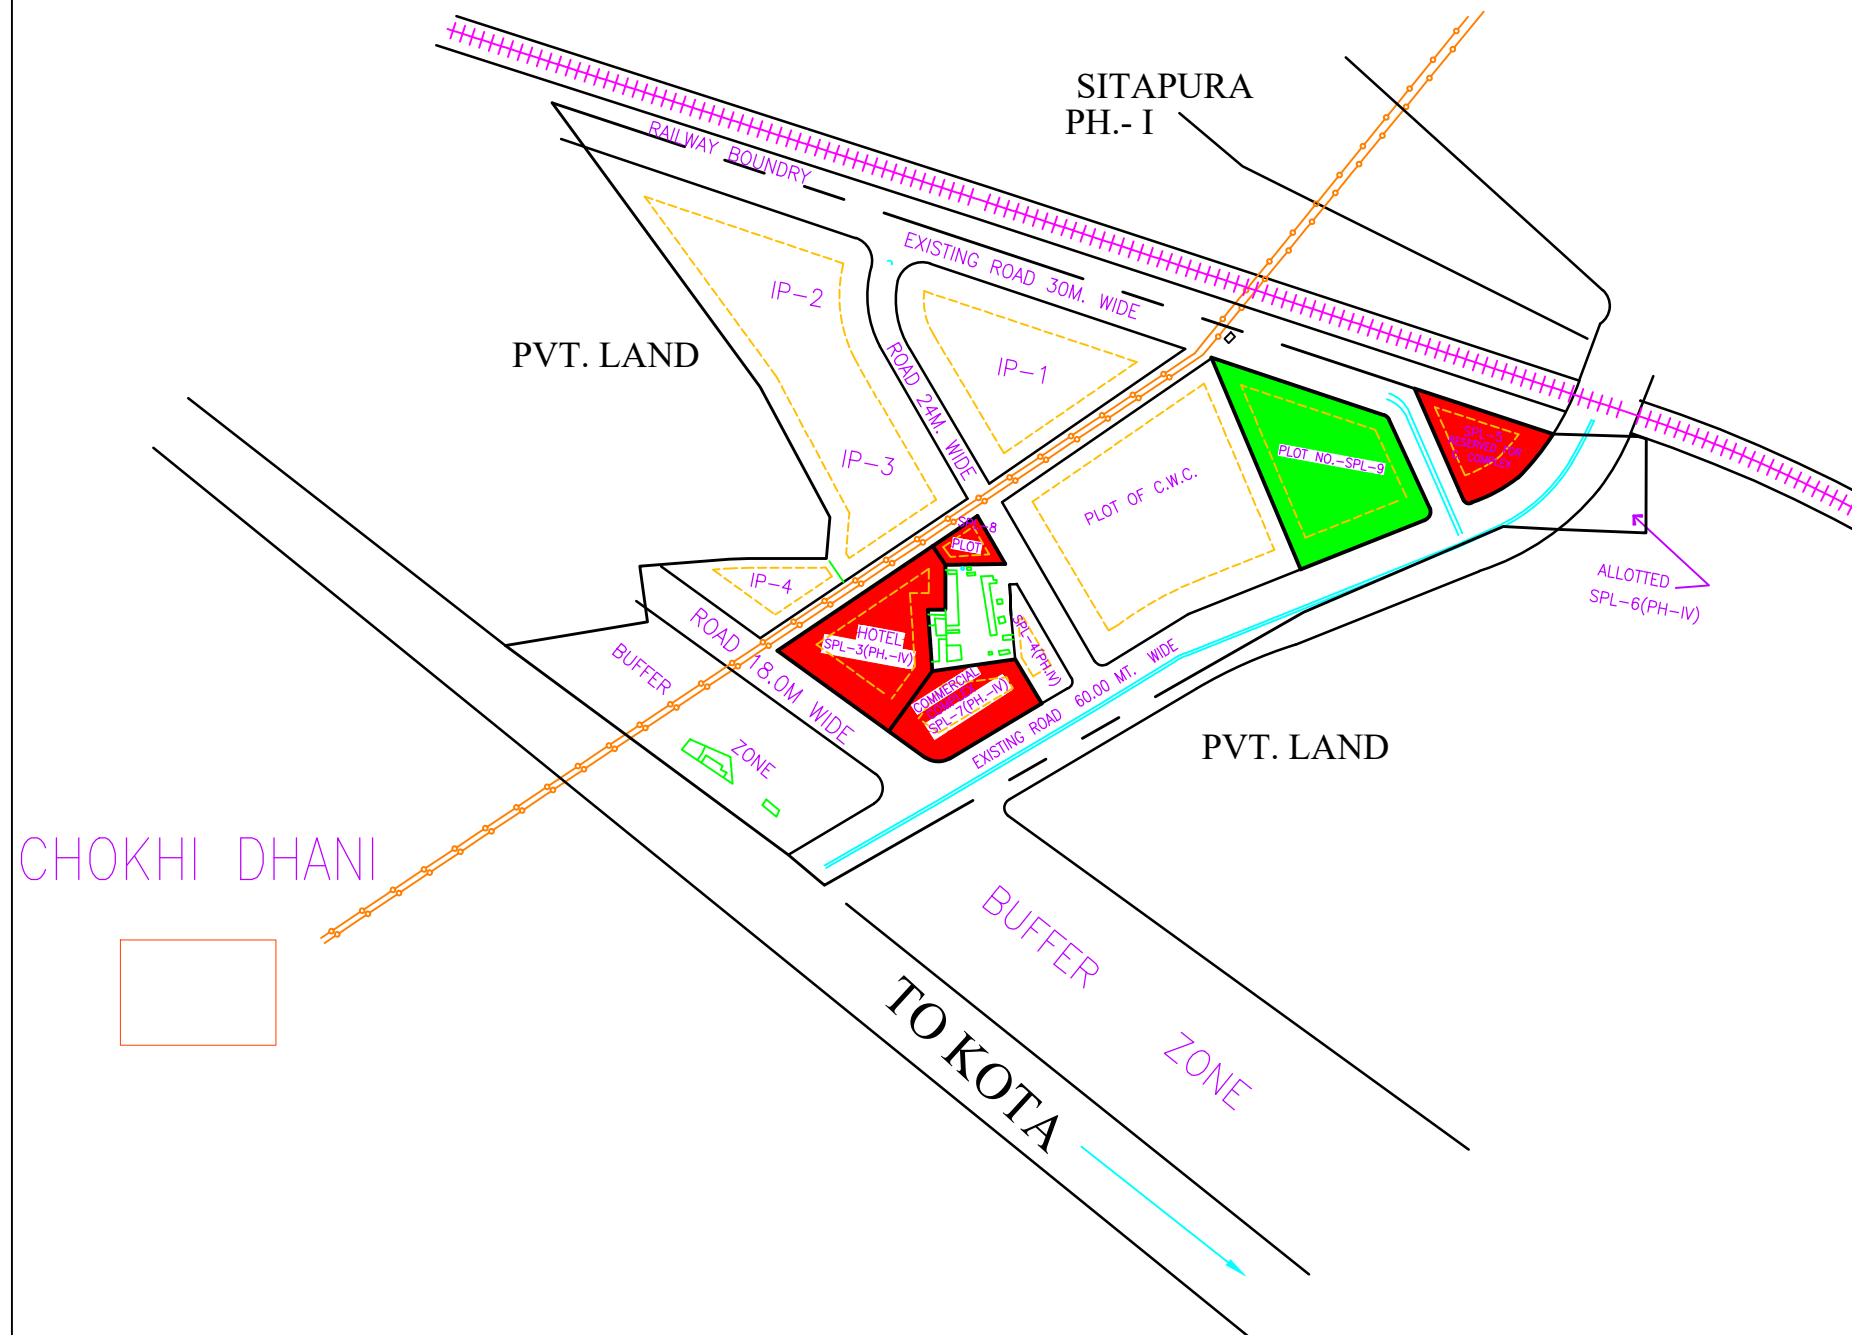

EXISTING LAY OUT PLAN OF INDUSTRIAL AREA SITAPURA
BADI KA BASS (PH.-IV) AT INDUSTRIAL AREA SITAPURA, JAIPUR

LEGEND:

GREEN (CLEAR VACANT PLOTS)

RED (PLOTS UNDER ENCROCHMENT / DISPUTE/COURT CASE)

EXISTING LAY OUT PLAN OF INDUSTRIAL AREA SITAPURA
BADI KA BASS (PH.-IV) AT INDUSTRIAL AREA SITAPURA, JAIPUR

SCALE:-1:

(R.K.MEHARCHANDANI)
SENIOR DRAFTSMAN

(ALOK BHARGAVA)
ASSISTANT SITE ENGINEER

SUDHIR LOHIYA
ASSISTANT REGIONAL MANAGER

RAJEEV GUPTA
Sr. REGIONAL MANAGER

N