


PLOTS UNDER ENCROACHMENT / DISPUTE

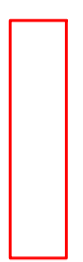

AKLERA

SCHEDULE OF PLOTS

TYPE	SIZE OF PLOTS	AREA IN Sq.Mt	TYPE	SET BACKS		
				FRONT	SIDE	REAR
G	30.0 X 50.0	1500	5	5.0	3.0	3.0
G1	25.0 X 40.0	1000	12	5.0	3.0	2.50
H	20.0 X 35.0	700	NIL	4.0	3.0	2.0
H1	20.0 X 25.0	500	7	3.0	3.0	2.00
TOTAL NO. OF PLOTS			24			

NOTE :- 1) PLOT NO. H1-21 NOT AT SITE (DELETED)


2) PLOT NO. G1-6-7 & H1-24 ENCROCHED BY MANDIR

3) PLOT NO. G1-13 & G-14 ENCROCHED BY KACHI BASTI

" THIS IS THE LATEST LAYOUT PLAN OF THE AREA AS ON 30.7.10"

OFFICE OF THE RESIDENT ENGINEER R.I.M.D.C.LTD. KOTA

LAY OUT PLAN OF INDUSTRIAL
AREA AKLERA
DISTT. JHALAWAR

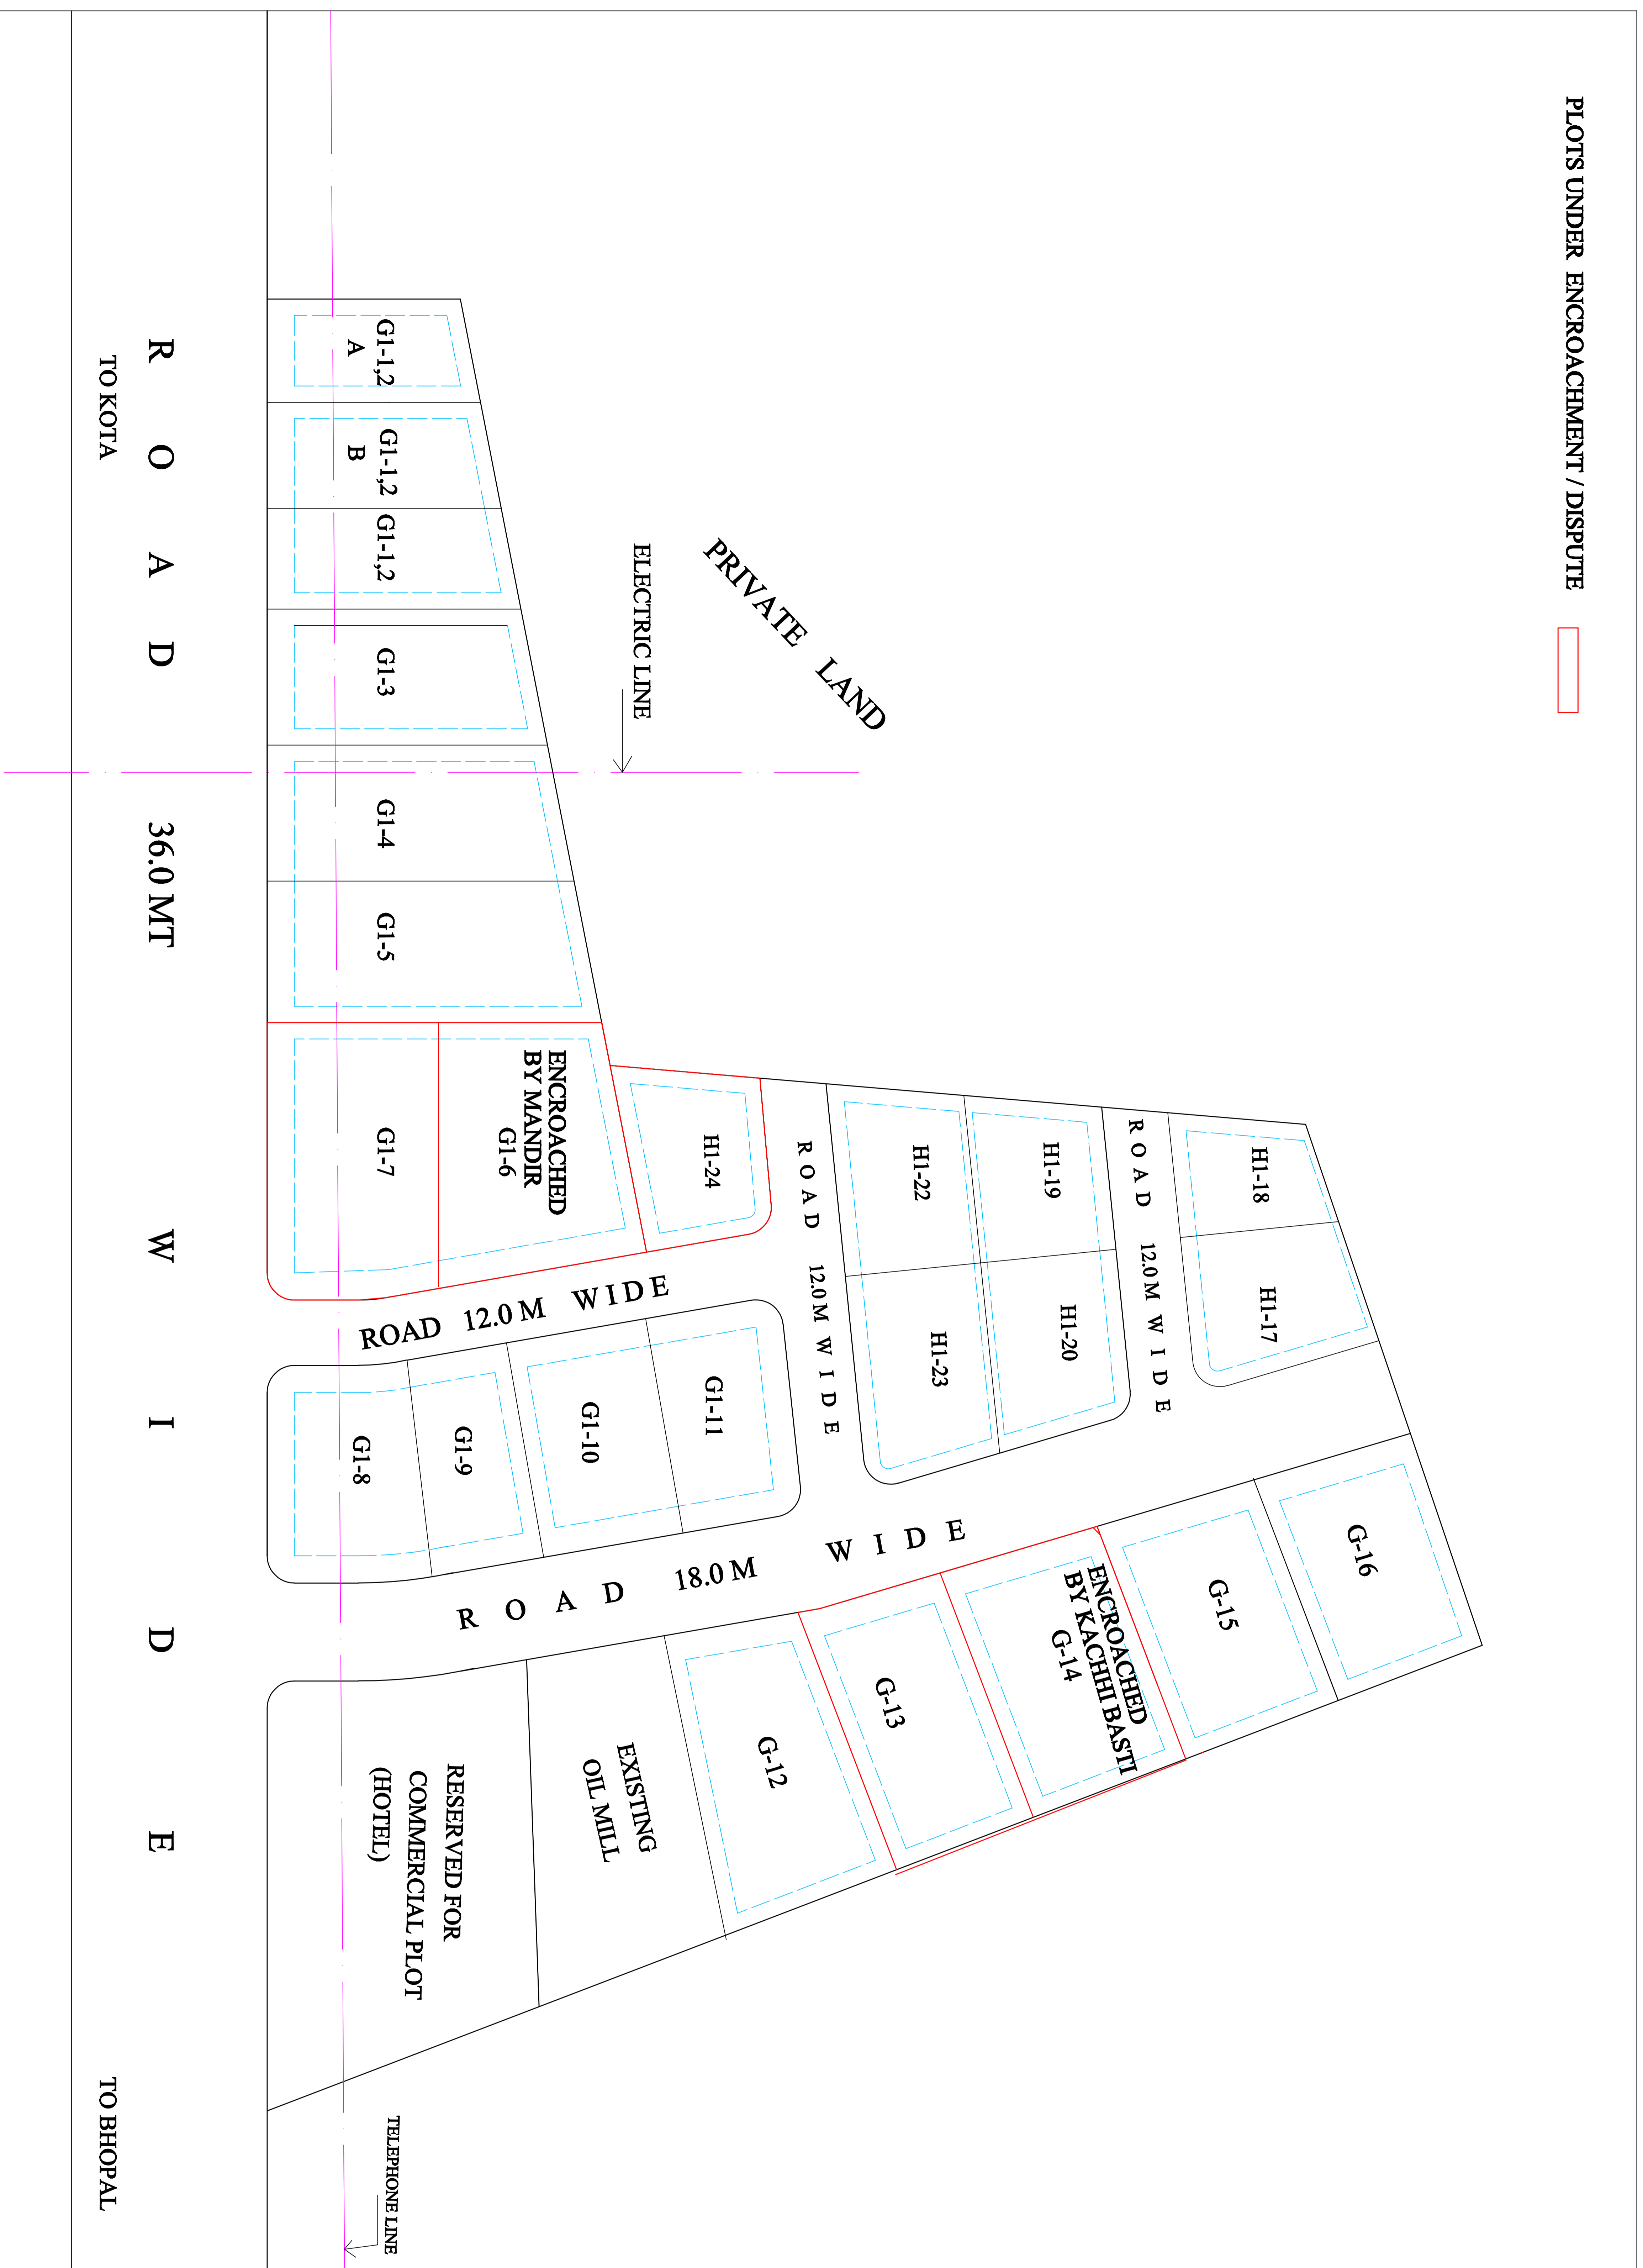

R O A D TO KOTA

W I D E

TO BHOPAL
