


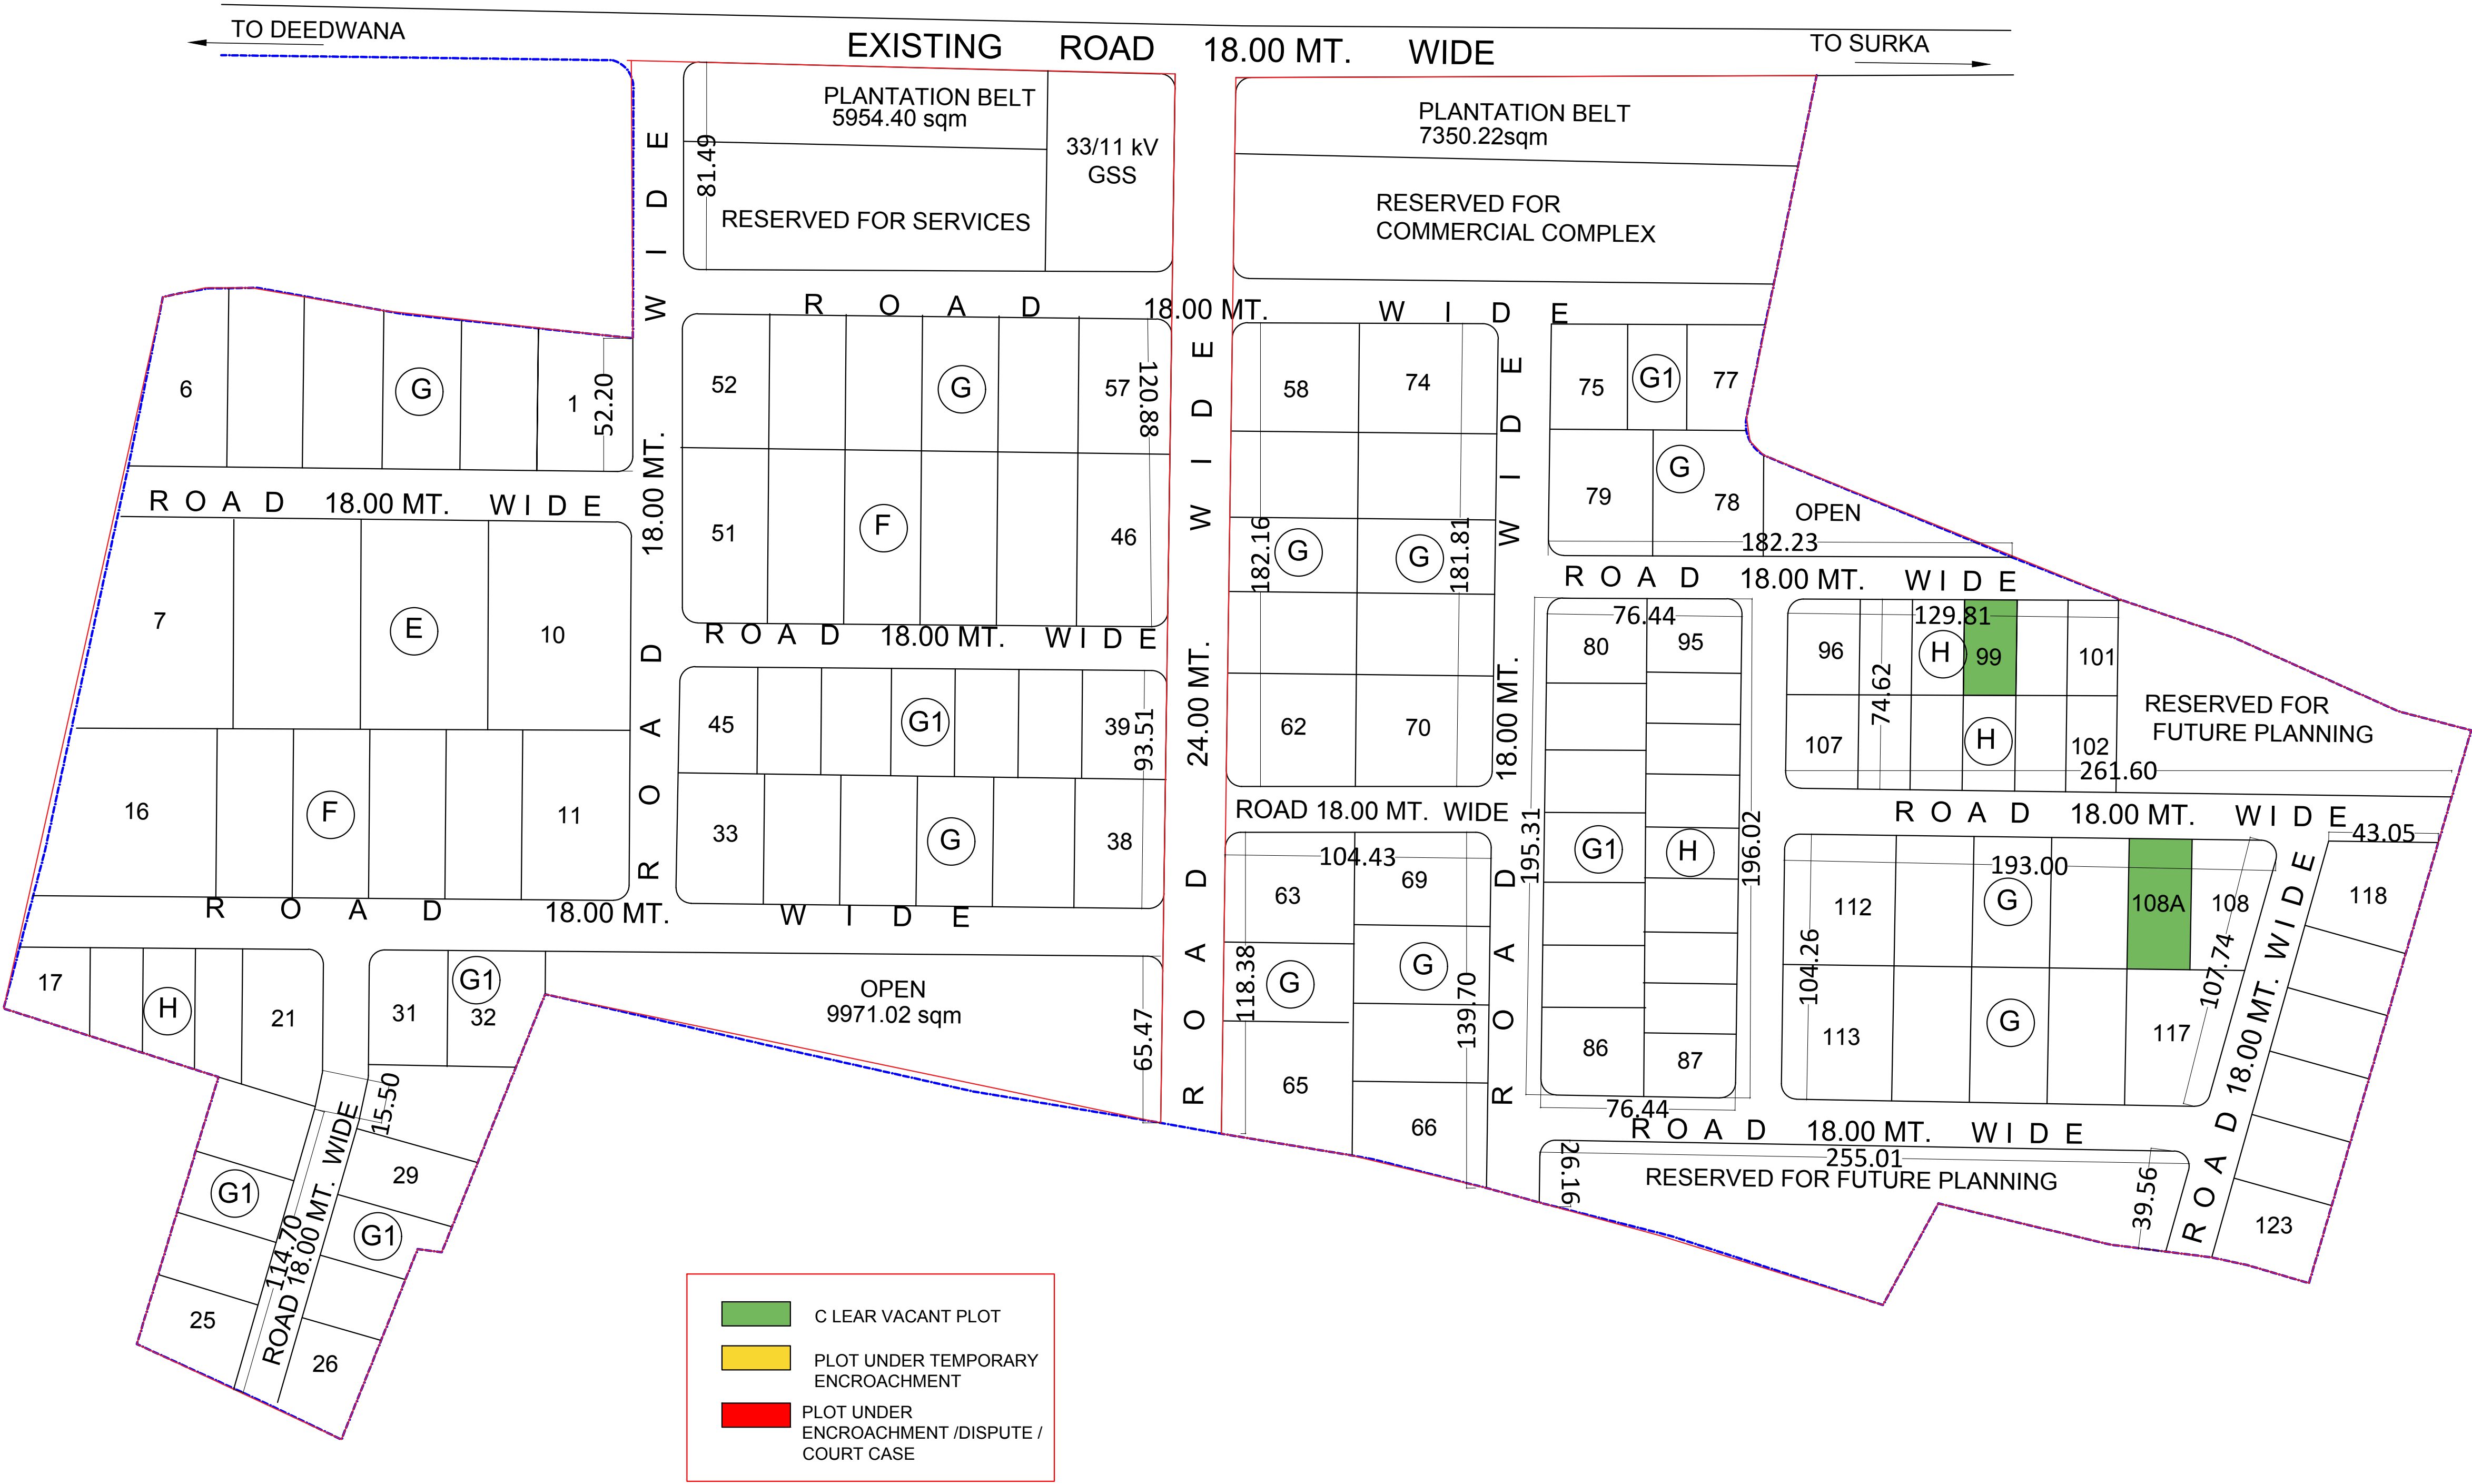

SCHEDULE OF PLOTS						
TYPE	SIZE IN METERS	AREA IN Sq.Mt.	NOS.	SET BACKS		
				FRONT	SIDE I	REAR
E	50.00X80.00	4000	04	10.00	5.00	5.00
F	30.00X65.00	2000	12	06.00	3.00	2.50
G	30.00X50.00	1500	47	05.00	3.00	3.00
G1	25.00X40.00	1000	34	05.00	3.00	3.00
G1	20.00X35.00	700	26	04.00	3.00	2.00
TOTAL NO. OF PLOTS				123		

LAND USE	
AREA UNDER SCHEME	77.56 ACRE
PLOTS	47.00
ROADS	17.00
OPEN	4.26
SERVICES	2.00
PLANTATION BELT	3.00
FUTURE PLANNING	1.75
COMMERCIAL	2.55

NOTE:
THIS LAY OUT PLAN APPROVED BY MANAGING DIRECTOR AT 12/N DT. 27.10.97 IN SECTION FILE.

PROPOSED LAY OUT PLAN OF INDUSTRIAL AREA DEEDWANA, DISTT, NAGAUR		
SCALE 1 CM= 20MT.		IPI/588/97 DT. 21.11.97
R.K. MEHIRCHANDANI SR. DRAUGHTSMAN		
B.S. PARIHAR ASSTT. TOWN PLANNER		
LAVANG SHARMA DY. TOWN PLANNER		