

NOTE :
THIS DRAWING HAS BEEN PREPARED AS PER PROPOSAL SURVEY
THIS DRAWING HAS BEEN APPROVED BY THE COMMITTEE
IN MEETING HEADED BY MD HELD ON DATED



(BHANU SHANKER SHARMA)
Sr. DRAUGHTSMAN

(VIKAS RAJ JAIN)
ASSISTANT TOWN PLANNER

(SANJAY M. WAGHMARE)
Sr. TOWN PLANNER

N

NOS. OF SHOPS
5.00X10.00 = 4 NOS.
3.00X7.50 = 47 NOS.
3.00X6.00 = 13 NOS.
KIOSKS = 7 NOS.

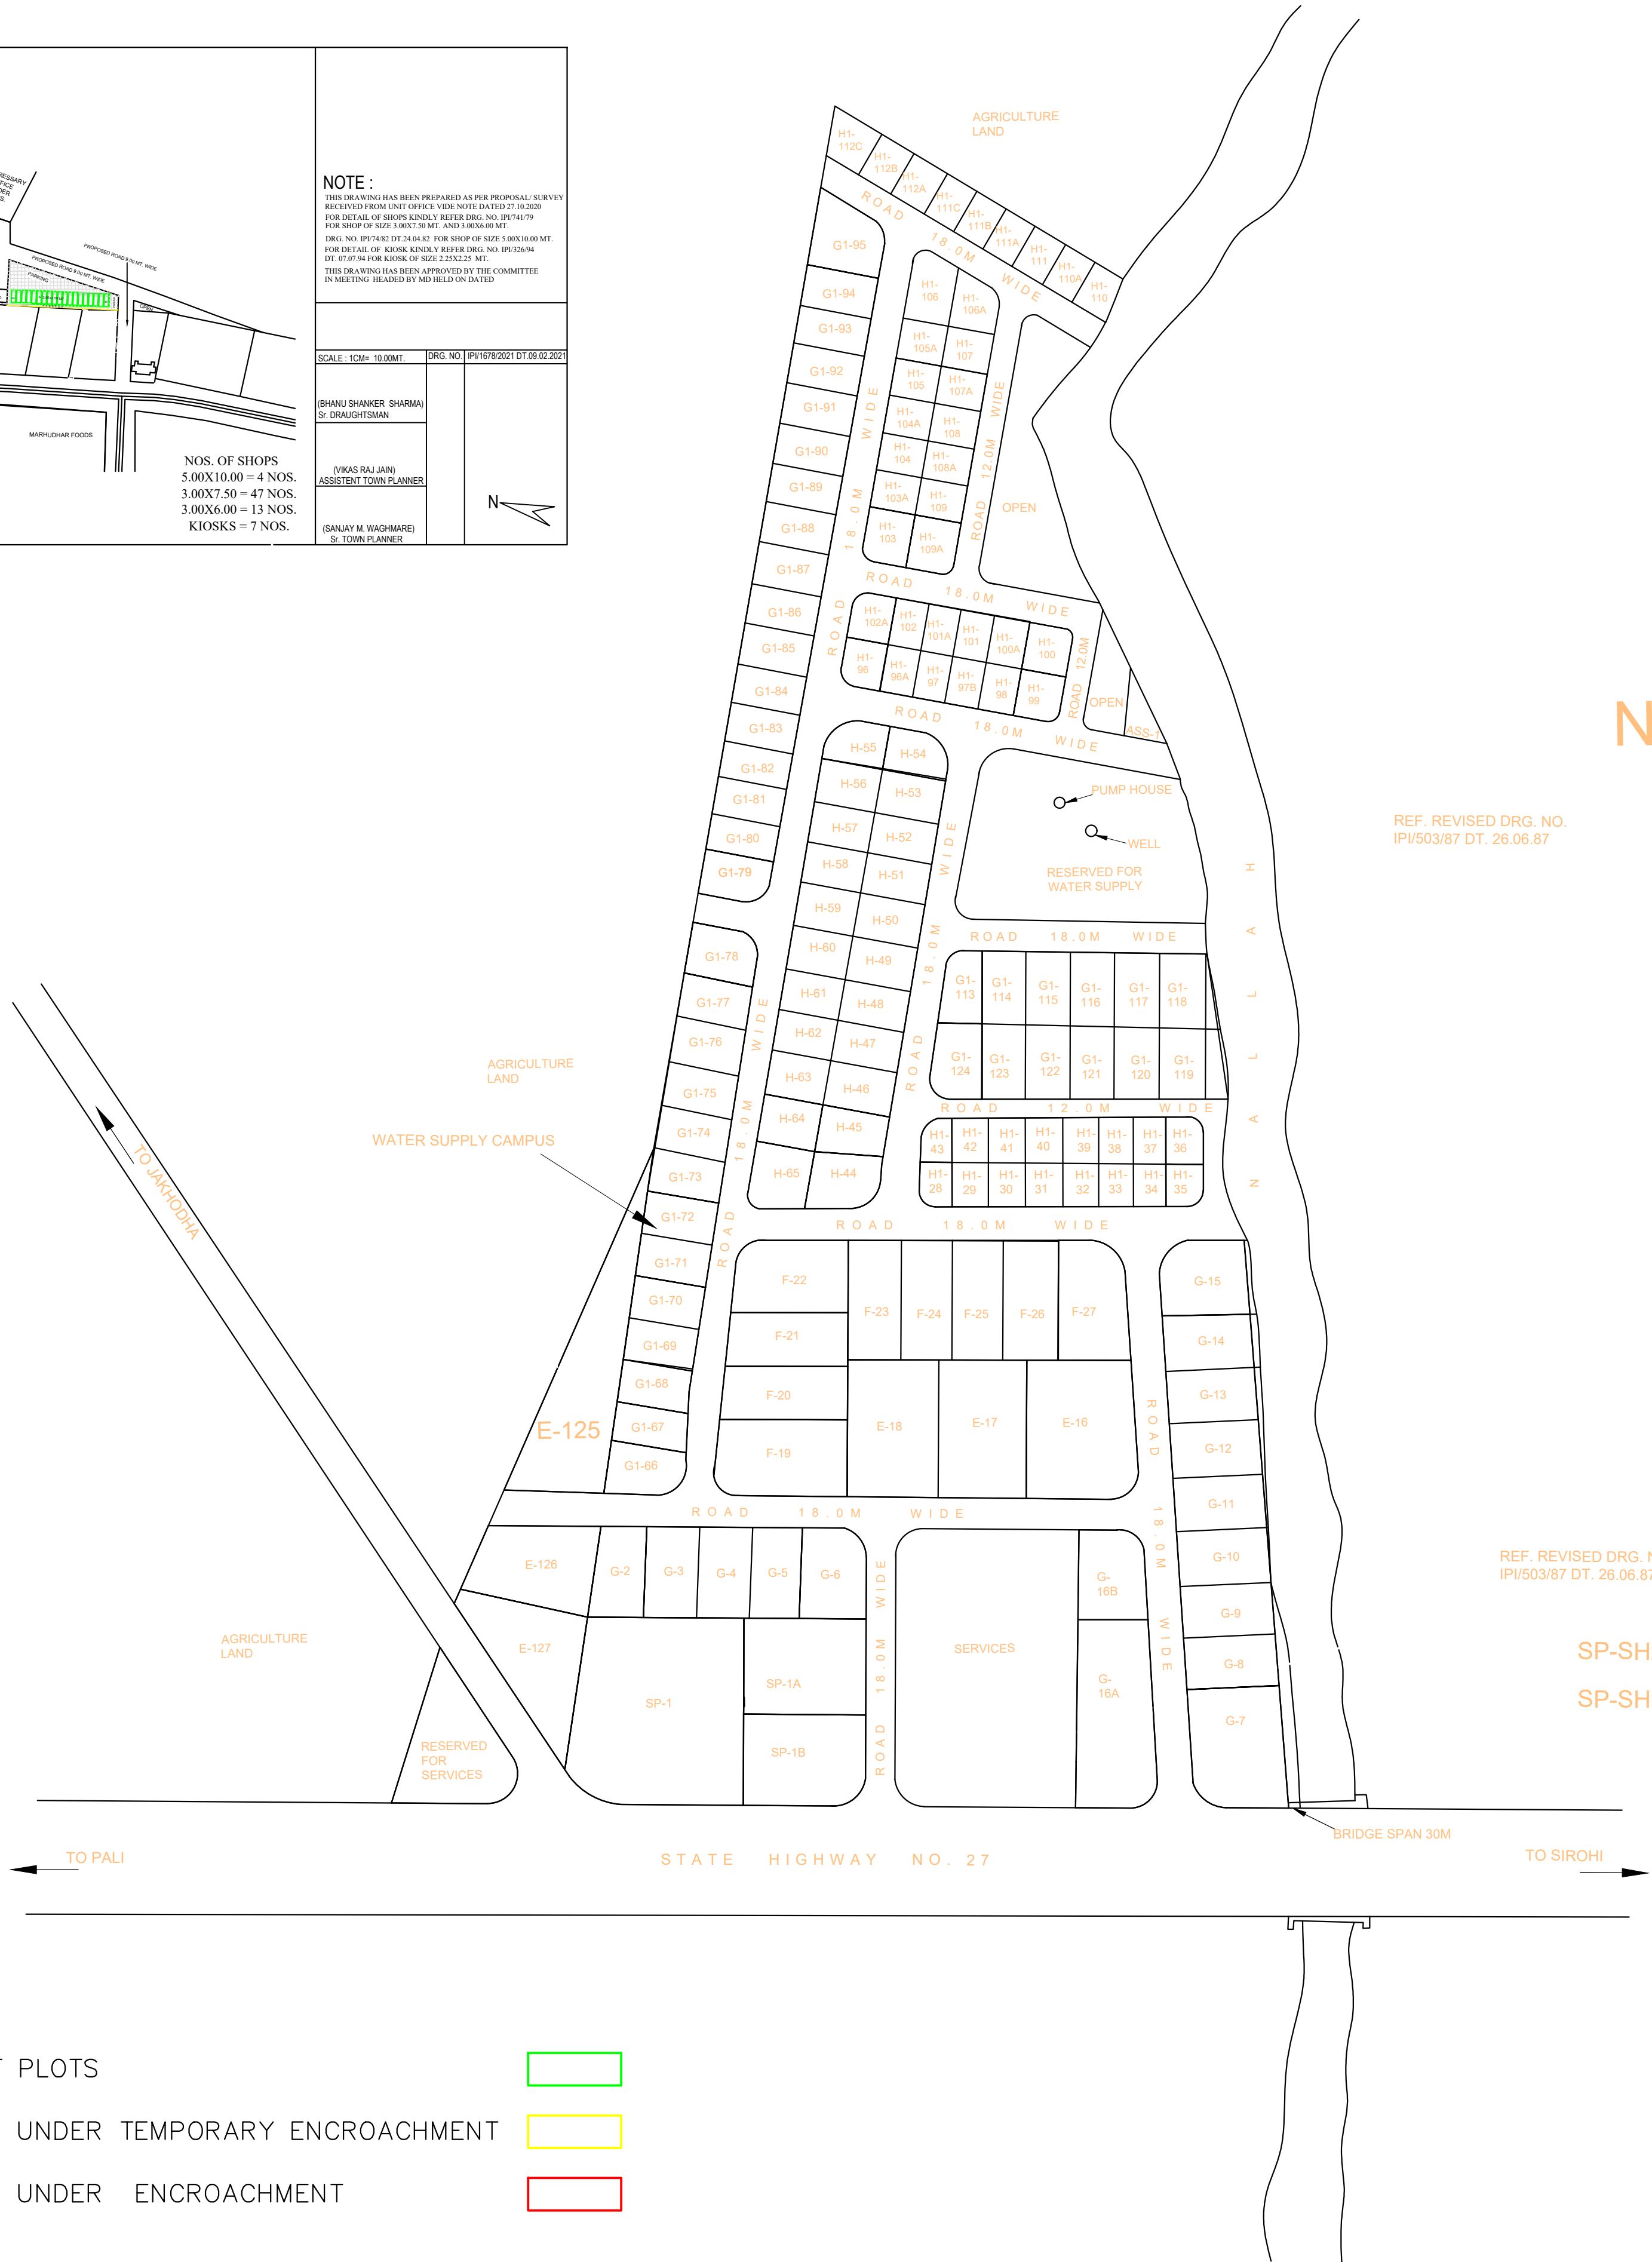




NOTE
THIS DRAWING HAS BEEN PREPARED AS PER PROPOSAL SURVEY
THIS DRAWING HAS BEEN APPROVED BY THE COMMITTEE
IN MEETING HEADED BY MD HELD ON DATED

REVISED PART PLAN OF SERVICES AREA AT INDUSTRIAL AREA SUMERPUR DISTT. PALI


(BHANU SHANKER SHARMA)
Sr. DRAUGHTSMAN

(VIKAS RAJ JAIN)
ASSISTANT TOWN PLANNER

(SANJAY M. WAGHMARE)
Sr. TOWN PLANNER

N

NOS. OF SHOPS
5.00X10.00 = 4 NOS.
3.00X7.50 = 47 NOS.
3.00X6.00 = 13 NOS.
KIOSKS = 7 NOS.

SCHEDULE OF PLOTS:-

TYPE	SIZE IN METERS	AREA IN SQ. M.	NOS.	SET BACKS		
				FRONT	SIDES	REAR
SP-1	100.00X160.00	16000.00	2	15.00	10.00	10.00
E	80.00X50.00	4000.00	6	10.00	5.00	5.00
F	30.00X65.00	2000.00	9	6.00	3.00	3.00
G	30.00X50.00	1500.00	16	5.00	3.00	3.00
G1	25.00X40.00	1000.00	42	5.00	3.00	2.50
H	20.00X35.00	700.00	22	4.00	3.00	2.00
H1	20.00X25.00	500.00	51	3.00	3.00	2.00

TOTAL NOS. OF PLOTS

148

LAND USE:-

1. AREA UNDER SCHEME = 64.40 ACRES.
2. AREA INDUSTRIAL PLOTS = 44.20 ACRES.
3. AREA ROADS = 13.25 ACRES.
4. AREA SERVICES = 3.75 ACRES.
5. AREA OPEN = 1.23 ACRES.
6. AREA WATER SUPPLY = 1.97 ACRES.
7. ROAD LENGTH 2.80 KM

NOTE:- PLOTS NO. 85 TO 112 HAS BEEN DELATED AT SITE

(Dy. TOWN PLANNER)

REVISED LAYOUT PLAN OF INDUSTRIAL AREA SUMERPUR DISTT.- PALI (RAJ.)

SCALE:- 1CM=30M	DRG. NO.	IPI/77/79,	IPI/795/80
R.S. NIRWAN DRAUGHTSMAN	REV.-I	IPI/184/83	DT. 18.05.83
	REV.-II	IPI/108/91	DT. 16.05.91
	REV.-III	IPI/572/97	DT. 4.09.97
B.S. PARIHAR PLANNING ASSISTANT			
O.P. MATHUR SUPEDT ENGINEER			

R I I C O