

RAJNAGAR

Note:-

THIS DRAWING HAS BEEN PREPARED AS PER TOTAL
STATION SURVEY & LAND RECORD

REVISED LAY-OUT PLAN INDUSTRIAL AREA
RAJNAGAR ,DISTT.RAJSAMAND (RAJ.)

SCALE-1Cm= 20.0m

DRG.No.	INFRA/UDR/2017
---------	----------------

INFRA/UDR/2017


(C.L.KUMHAR)
PLANNING ASSTT.

(SUSHIL MEENA)
ASSTT.REGIONAL MANAGER

(AJAY PANDYA)
Sr.REGIONAL MANAGER

(M.K.SHARMA)
Sr.REGIONAL MANAGER

RIICO, RAJSAMAND

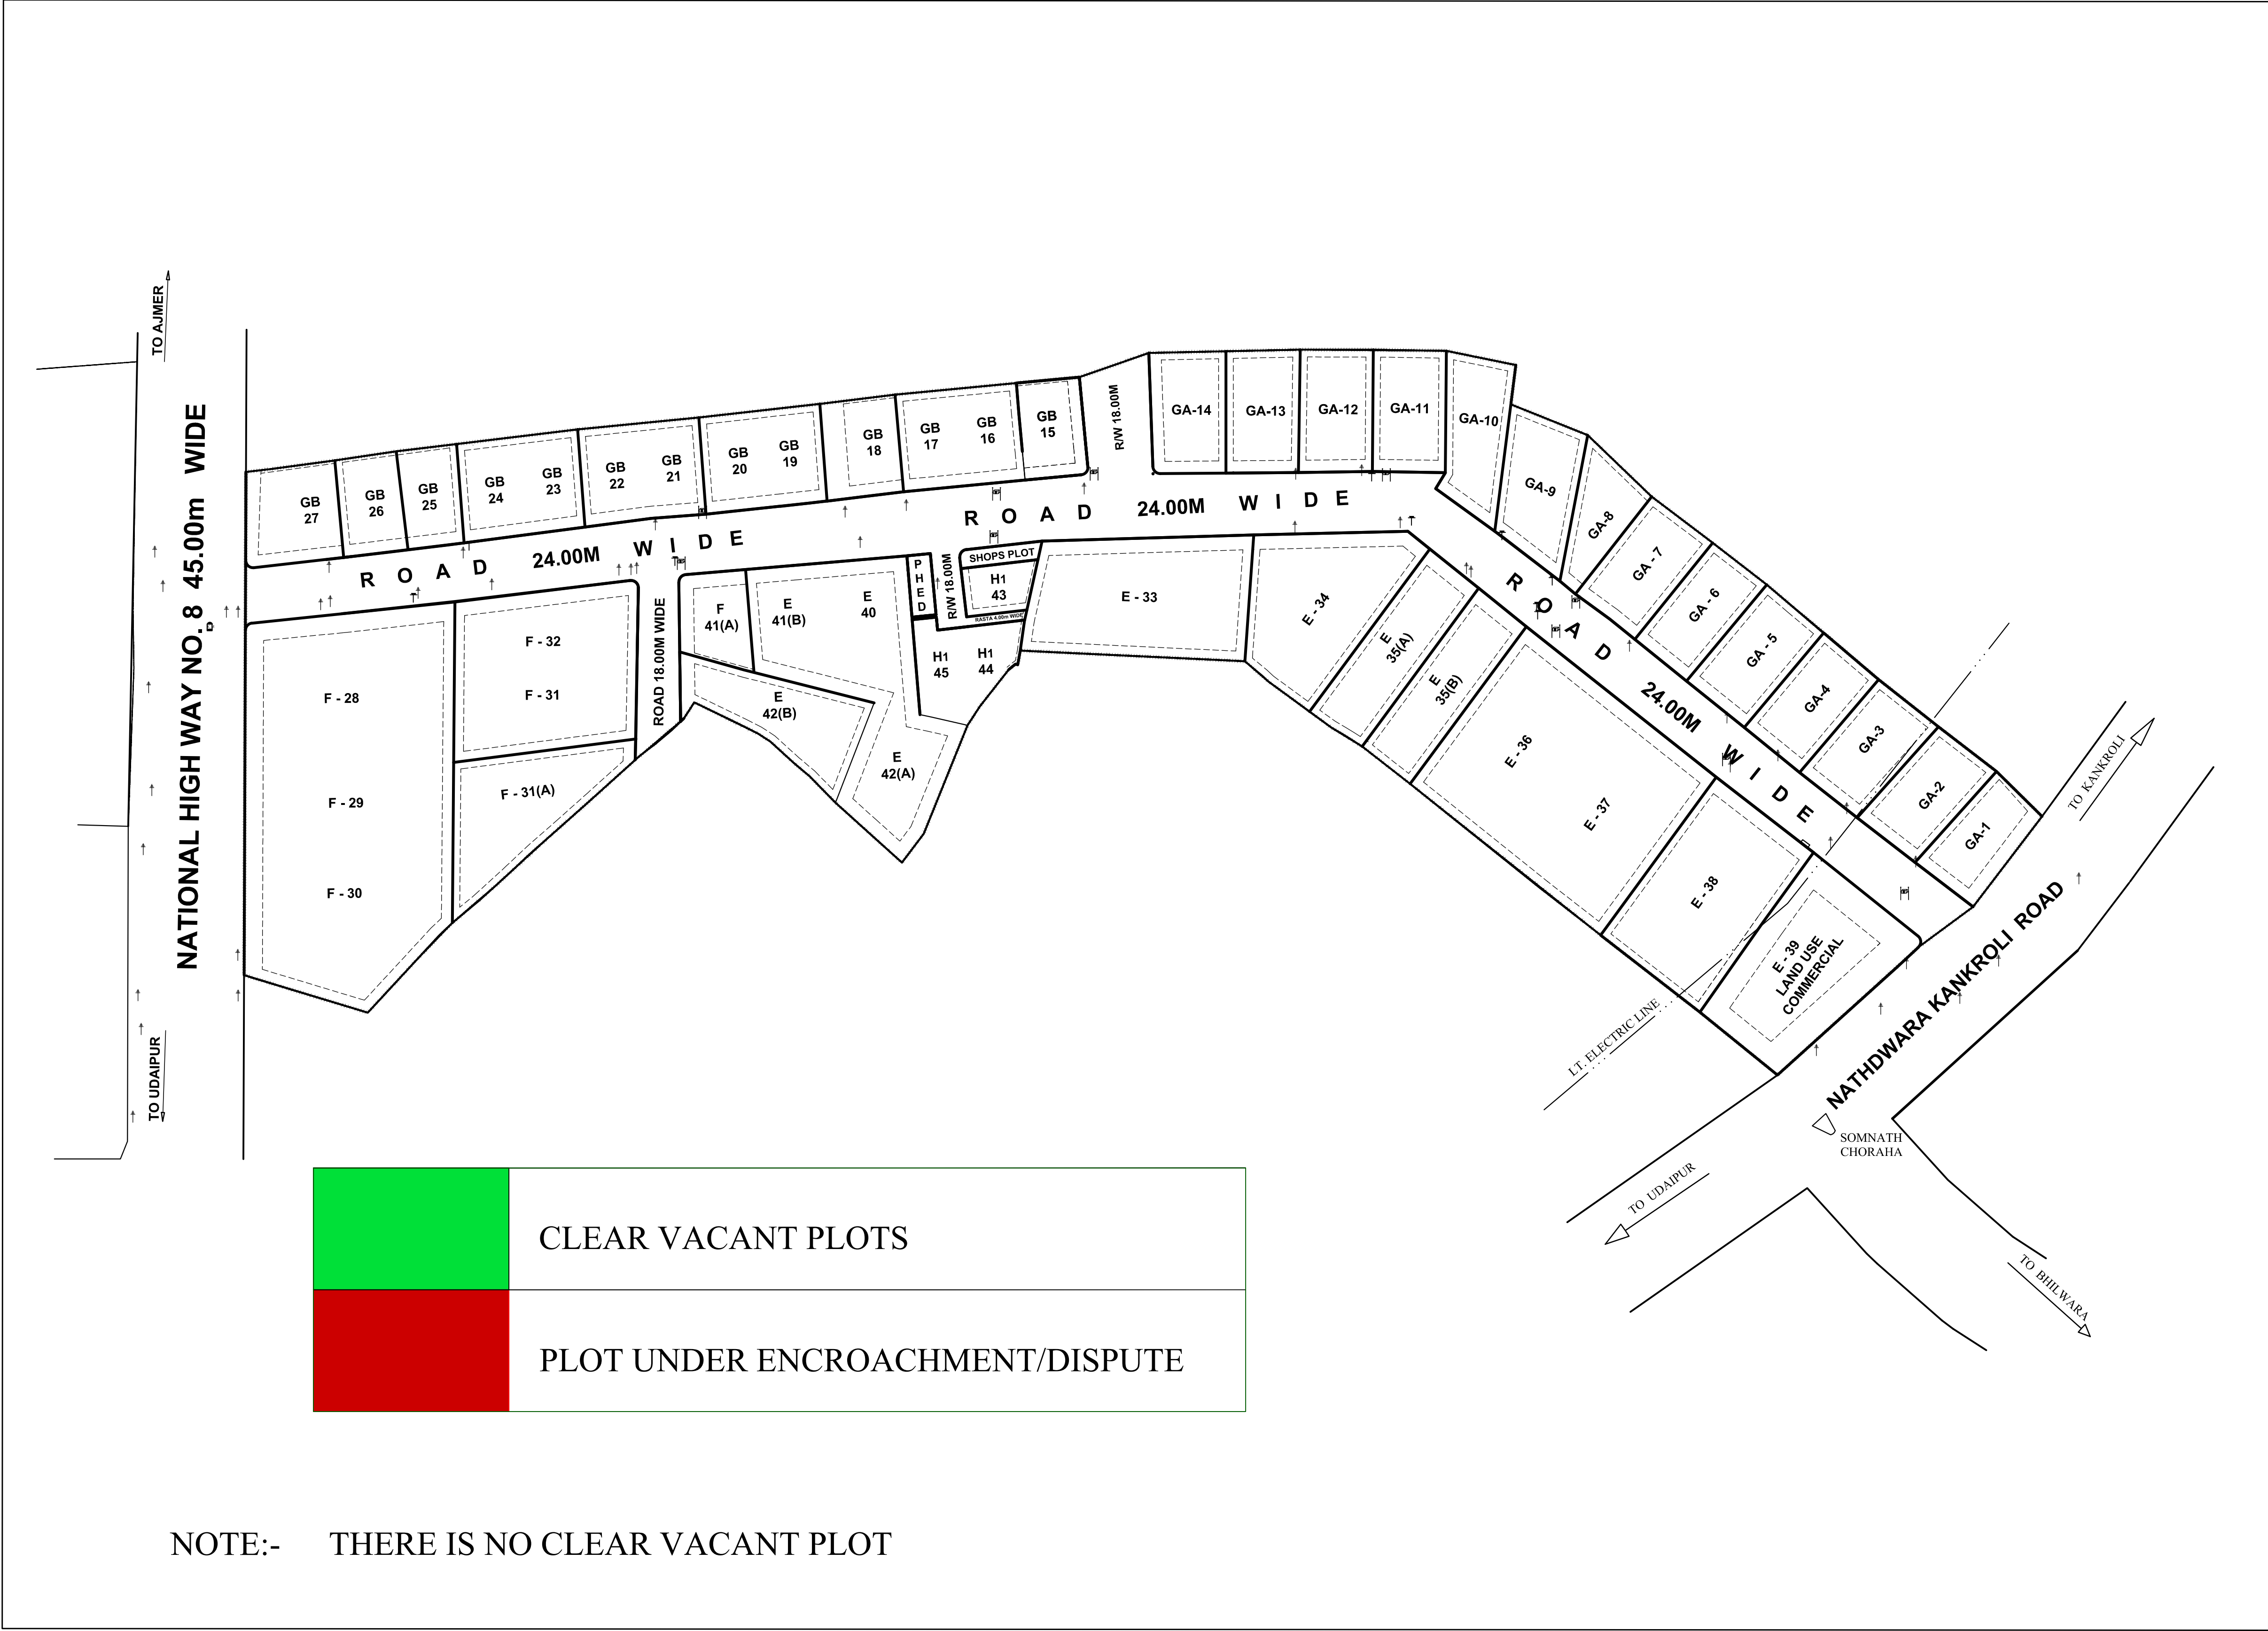

NOTE:- THERE IS NO CLEAR VACANT PLOT