
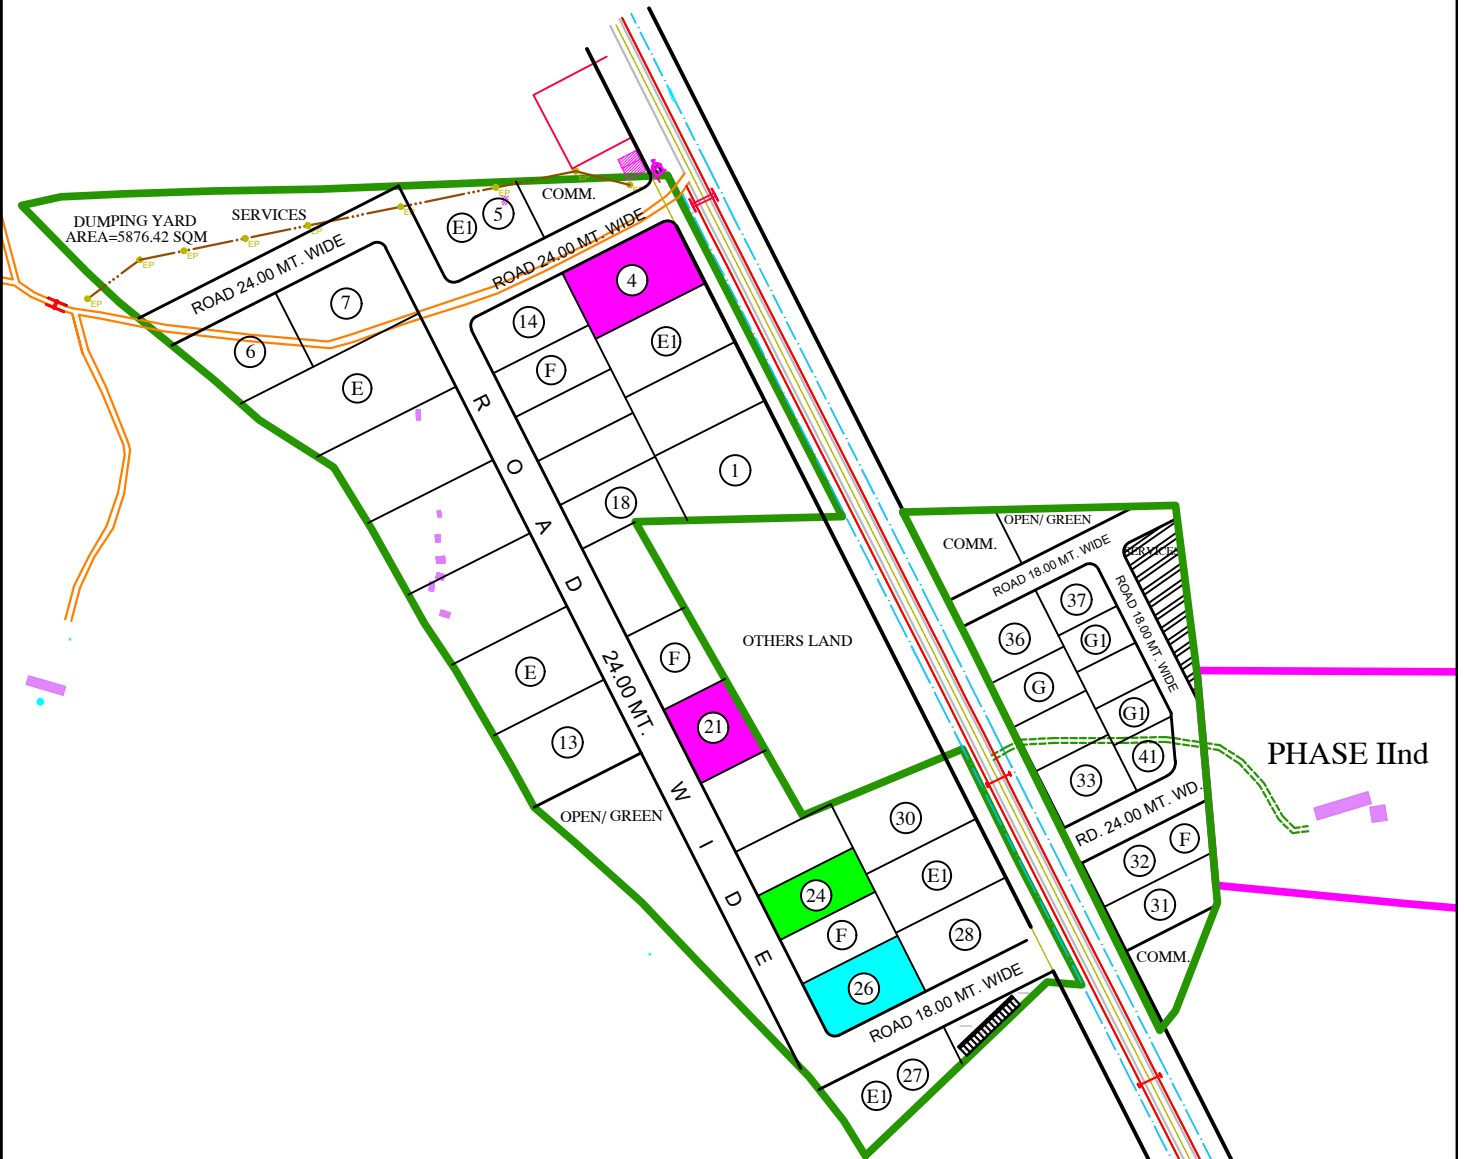


BORKHANDI KALAN PHASE-I

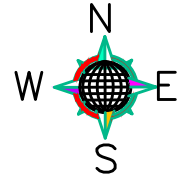

SCHEDULE OF INDUSTRIAL PLOTS

TYPE	SIZE IN METERS	AREA IN Sq.Mt.	NOS.	SET BACKS			
				FRONT	SIDE I	SIDE II	REAR
E	50.00 X 80.00	4000	08	06.00	3.00	3.00	3.00
E1	40.00 X 75.00	3000	09	05.00	3.00	3.00	3.00
F	30.00 X 65.00	1950	15	05.00	3.00	3.00	3.00
G	30.00 X 50.00	1500	04	05.00	3.00	--	2.50
G1	25.00 X 40.00	1000	05	03.00	3.00	--	1.20

TOTAL NOS OF PLOTS

41

SCHEDULE OF SHOPS

TYPE	SIZE IN METERS	AREA IN Sq.Mt.	NOS.	REFER DRAWING NO.
S	03.00 X 07.50	22.50	15	DRG. NO. IPI/741/79

TOTAL NOS OF PLOTS

15



LAND PROPOSED FOR CREATION OF 33 / 11 KV GND SUB STATION AT SERVICE AREA NEAR G1-37



PLOTS RESERVED FOR SC/ST ENTREPRENEURS (PLOT NO. E-4(Corner), F-21)



PLOTS RESERVED FOR WOMEN ENTREPRENEURS (PLOT NO. F-24)



PLOTS RESERVED FOR PERSONS WITH BENCHMARK DISABILITIES (PLOT NO. F-26(Corner))

NOTE :- ALL PLOTS ARE CLEAR VACANT PLOTS (GREEN CATEGORY) AS THE AREA IS UNDER PROCEEDING FOR ALLOTMENT.