
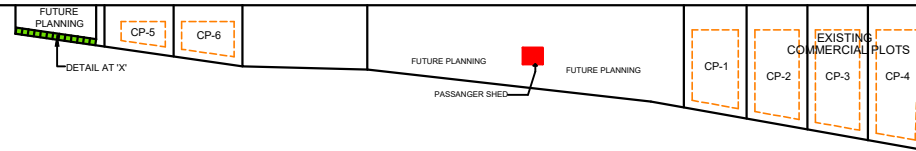
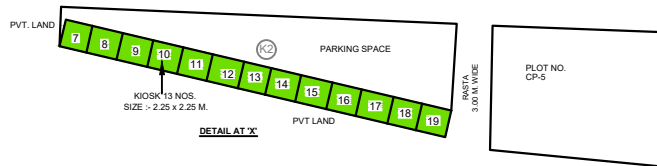


BLOCK 2

INDUSTRIAL AREA IID CENTER NEWAI (COMMERCIAL BLOCK ON NH 12)

UPDATED ON DATED : 26.07.2022

SCALE : NTS
➤ NORTH

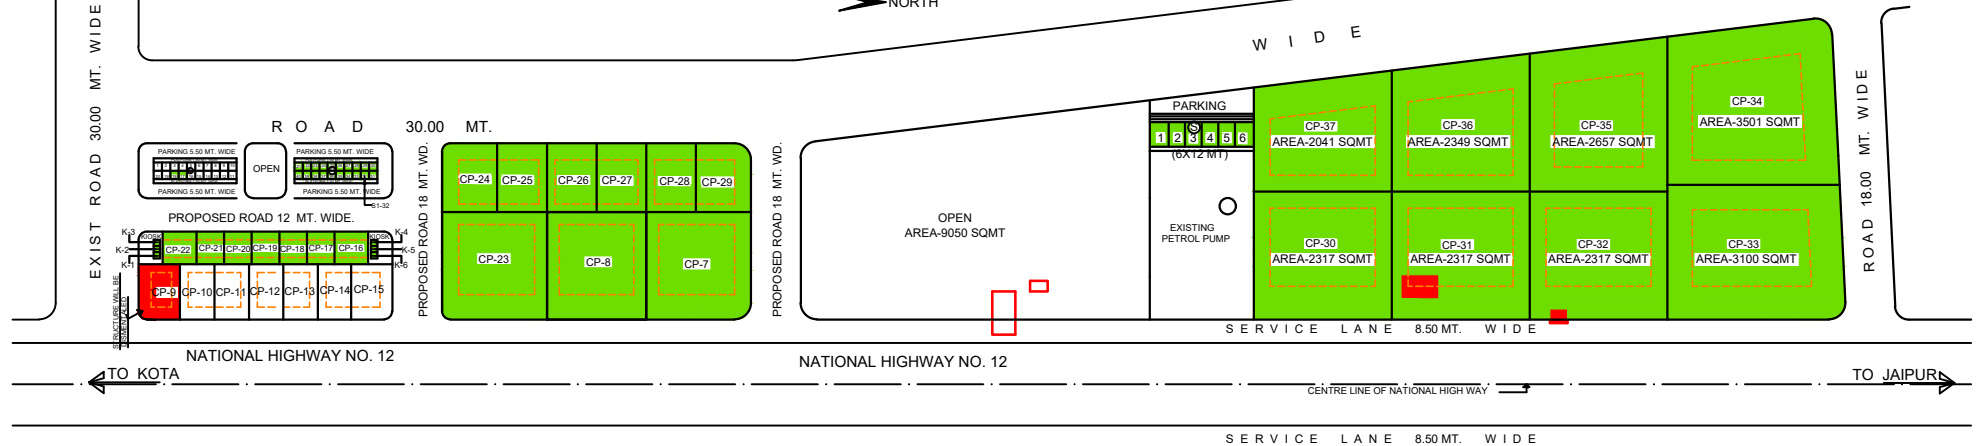

**NOTE : THIS DRAWING HAS BEEN PREPARED ONLY FOR DISPLAY PURPOSE.
FOR ANY DETAIL, PLEASE SEE ORIGINAL APPROVED DRAWING OF
INDUSTRIAL AREA IID CENTER NEWAI .**

CLEAR VACANT PLOT

PLOT UNDER PERMANENT
ENCROACHMENT/LITIGATION/
COURT CASES

NOTE:-
1. OTHER BUILDING PARAMETER SHALL BE AS PER RIICO
DISPOSAL OF LAND RULES-1979.
2. THIS DRAWING HAS BEEN SUPERCEDED TO DRG. NO.
RIIC0106 DT. 12.04.06
3. THIS DRAWING HAS BEEN APPROVED BY M.D. VIDE PARA
104N DATED 08.05.06 AS PER SR. RM LETTER
ON DATED 21.05.06.

SCHEDULE OF COMMERCIAL PLOT										RIICO UNIT - SAWAI MADHOPUR SUB UNIT - TONK		
TYPE	SIZE IN MTS	AREA SQ MTS	NOS	SET BACKS						PART LAY OUT PLAN OF COMMERCIAL AREA AT IID CENTRE NEWAI (TONK).		
				F	S	S	R					
CP	AS PER SITE	112.6-175	7	3.00	-	-	2.5			SCALE:- 1 CM. = 5.00 MT. DRG. NO. RIIC026506 DT 12.05.06		
CP	AS PER SITE	221-300	7	4.50	3.00	-	3.00					
CP	AS PER SITE	301-500	6	6.00	3.00	-	3.00			VISHAL MATHUR DRAUGHTSMAN		
CP	AS PER SITE	1001-1500	3	9.00	4.50	4.50	4.50					
CP	AS PER SITE	1501-2500	5	12	6	6	6			SANJAY WAGHMARE MANAGER PLANNING		
CP	AS PER SITE	2501-4000	3	12	9	9	9					
TOTAL NO. OF PLOTS				31								
STOPS S1	3.00X4.50	13.50	40									
NCL 1.50 MT. WIDE PLATFORM												