


UPDATED ON DATED : 06.01.2023

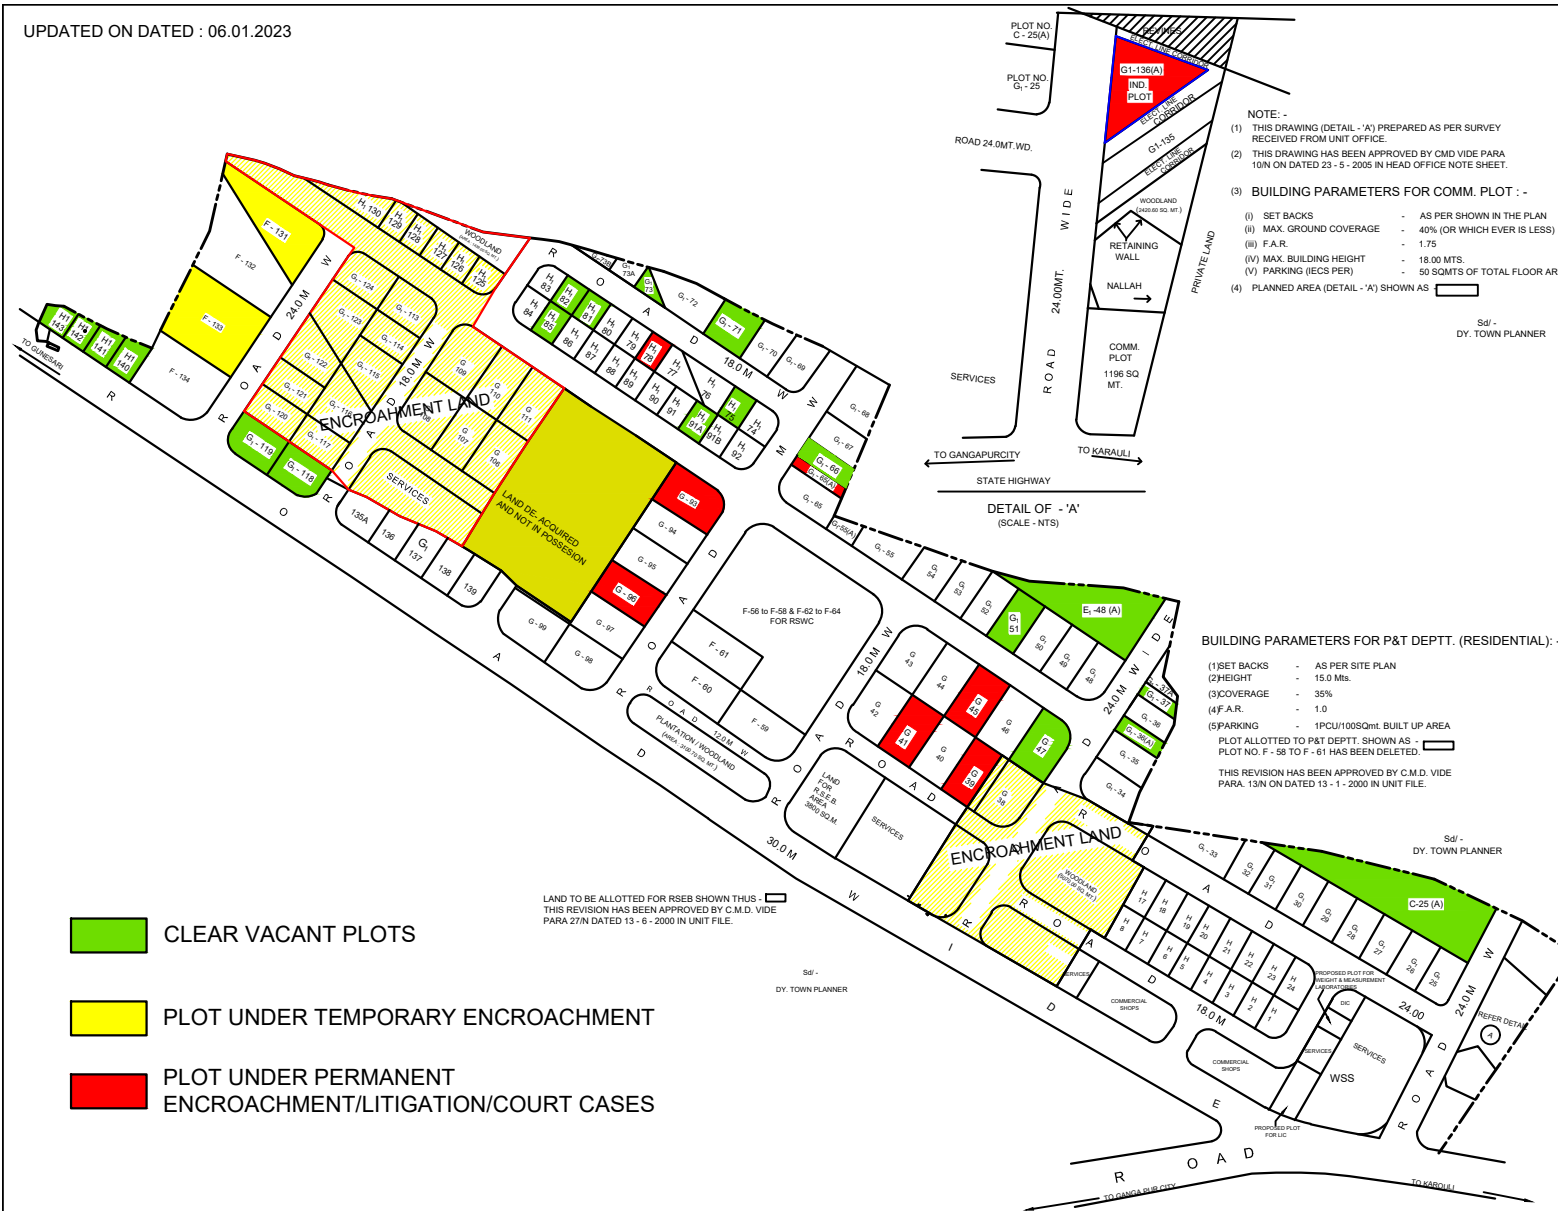

KARAULI

SCHEDULE OF PLOTS

TYPE	SIZE F PLOT	AREA IN SQM.	NOS.	SET BACKS		
				FRONT	SIDE	REAR
F	30.0x65.00	2000.00 *	13	6.00	3.00	3.00
G	30.0x50.00	1500.00 *	3	5.00	3.00	3.00
G ₁	25.0x40.00	1000.00 *	42	5.00	3.00 ONE SIDE	2.50
H	20.0x35.00	700.00 *	24	4.00	3.00 ONE SIDE	2.00
H ₁	20.0x25.00	500.00 *	25	4.00	3.00 ONE SIDE	2.00
TOTAL NOS. OF PLOTS				134		

LAND USE:-

1. TOTAL	LAND	UNDE	SCHEME	= 80.90 - ACRES
2. *	*	*	PLOTS	= 41.73 *
3. *	*	*	SERVICES	= 5.75 *
4. *	*	*	RESERVED	= 3.62 *
5. *	*	*	WOOD LAND	= 3.31 *
6. *	*	*	PLANTATION	= 0.85 *
7. *	*	*	COMMERCIAL	= 1.51 *
8. *	*	*	ROADS	= 24.13 *

TOTAL = 80.90 ACRES

NOTE:-

- THIS DRG. HAS BEEN PREPARED WITH REFERENCE TO SURVEY RECIED FROM RM SAWAI MADHOPUR VIDE LETTER NO. 1223 DT. 17 - 9 - 93
- PERMANANT CONSTRUCTION SHOWN THUS
- TEMPORARY " "
- EXISTING OPEN WHEEL " "

TANTATIVE LAYOUT OF INDUSTRIAL AREA KARAULI DISTT. SAWAI MADHOPUR (RAJ.)

SCALE :- NTS		DRG. NO.	IP/ARCH/28393 DT. 13 - 10 - 93
DEALT BY Sd/- (M.P. SINGH) DIMAN CUM TRAER	REV. I	IP/8332/2000	DT. 13 - 01 - 2000
	REV. II	IP/904/2000	DT. 17 - 06 - 2000
	REV. III	IP/172/2005	DT. 25 - 5 - 2005
Sd/- (A.K. MATHUR) SR. PLANNING ASSTT.			
Sd/- (B.S. PARIHAR) ASSTT. TOWN PLANNER			
Sd/- (HEMANT MURDIA) DY TOWN PLANNER			