


UPDATED ON DATED : 26.07.2022

KARAULI

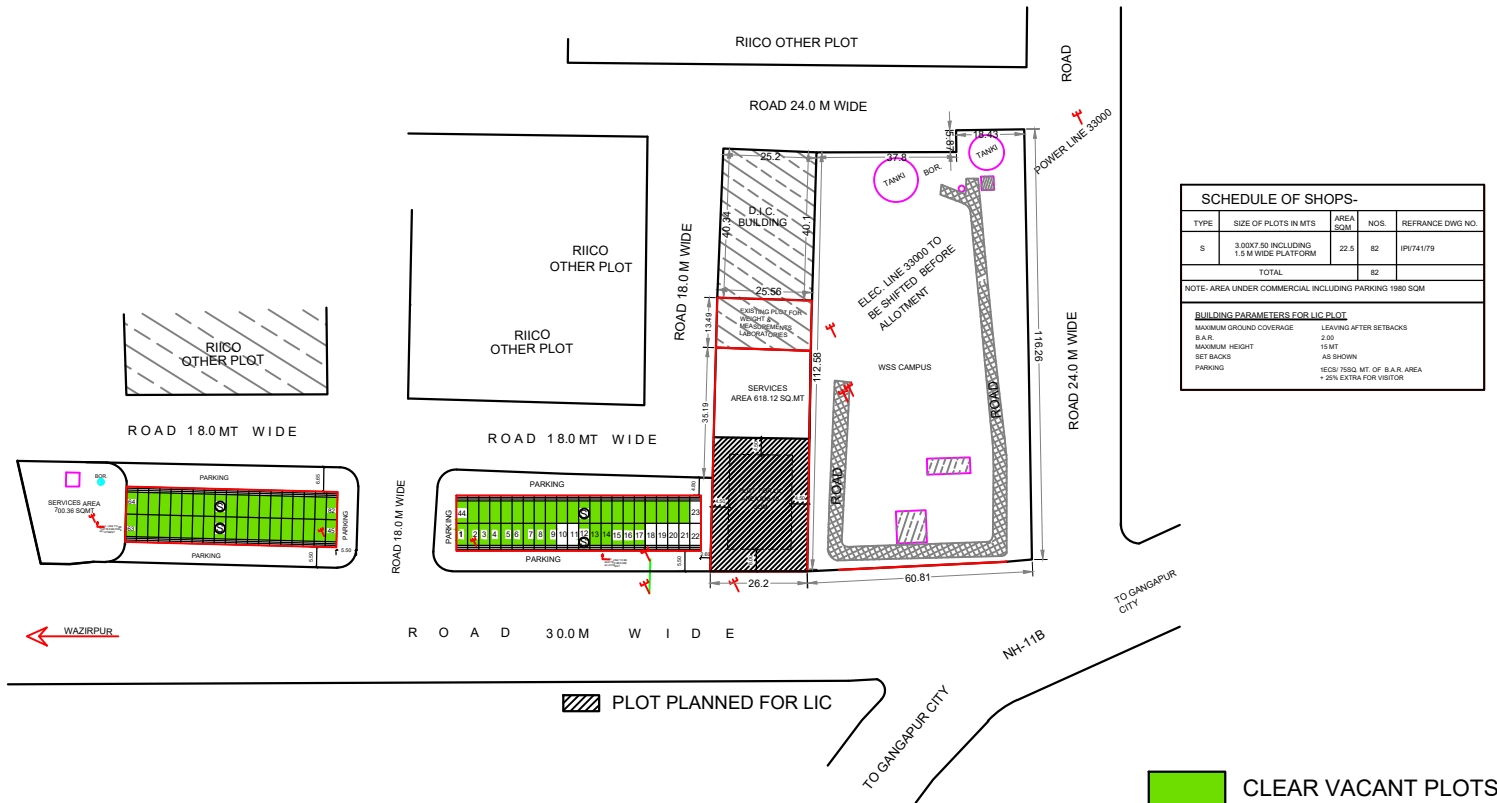

NOTES

1. THIS PLANNING IS PREPARED ON THE SURVEY RECEIVED FROM UNIT OFFICE
2. THIS DRAWING HAS BEEN APPROVED IN THE MEETING OF COMMITTEE CONSTITUTED FOR PALNNGIN NEW INDUSTRIAL AREA HEADED BY MANAGING DIRECTOR HELD ON DATE 26.02.2020

PART LAYOUT PLAN OF VARIOUS LOCATION AT INDUSTRIAL AREA KARAU LI

SCALE 1 CM = 10.0 Mt	DWG.NO.	IPI / / 2020 DATE 27.02.2020
DEALT BY		
GAYTRI MEENA DRAUGHTSMAN		
VIKAS RAJ JAIN,ASSTT. TOWN PLANNER		
SANJAY WAGHMARE SR. TOWN PLANNER		

RICO