


A G R I C U L T U R E - L A N D

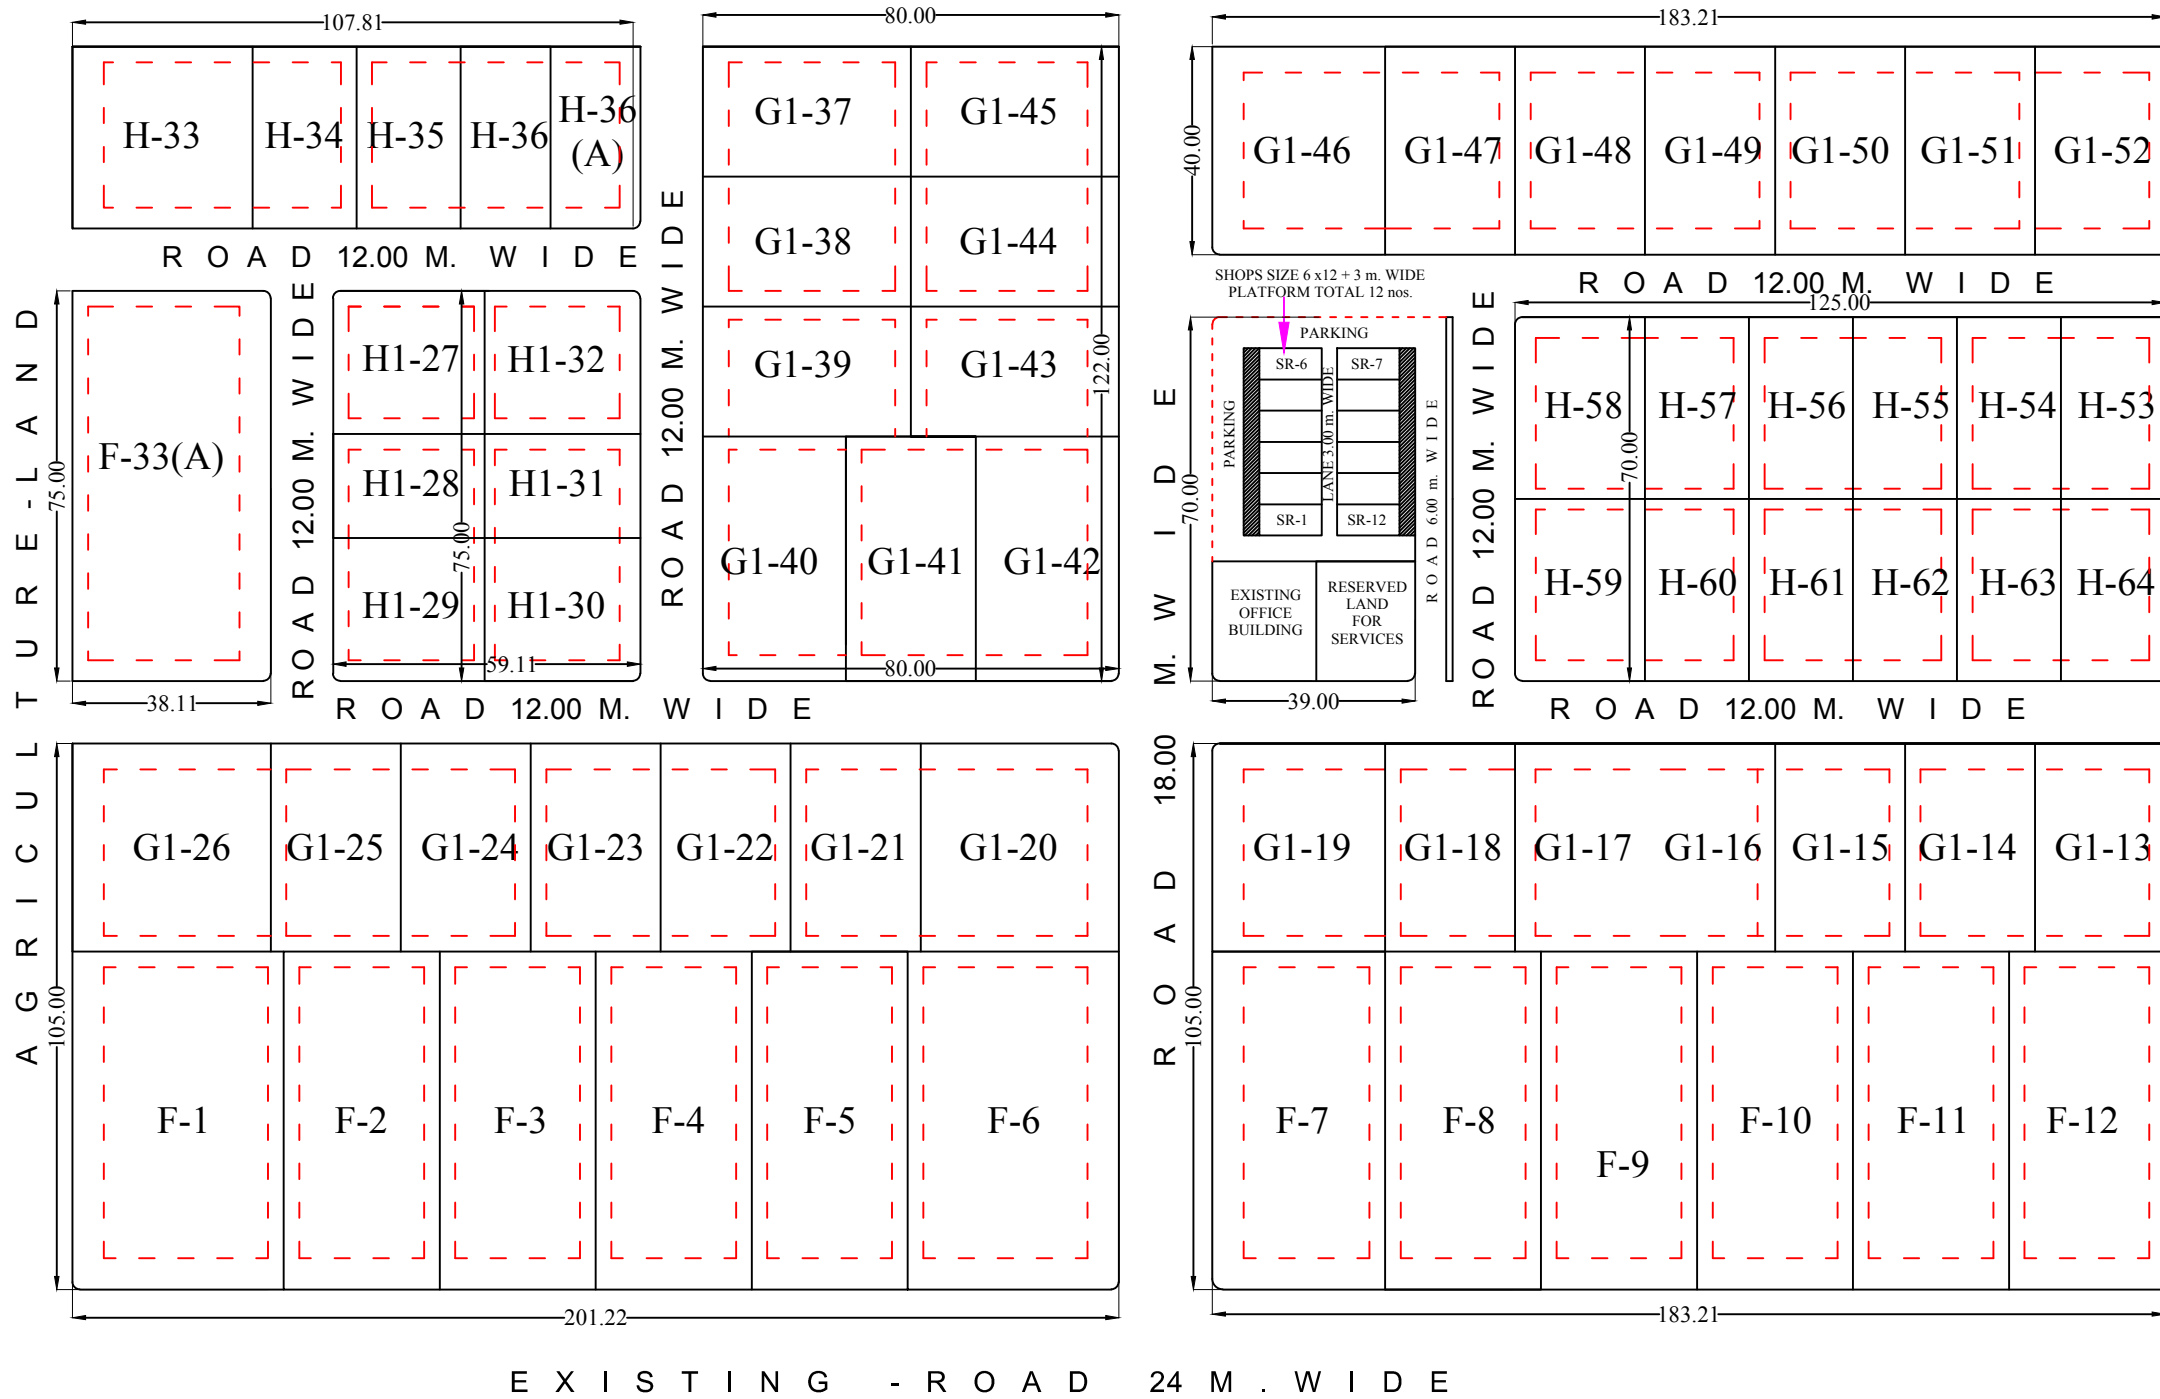

**REVISED LAYOUT PLAN OF I. A.
PADAMPUR DISTT.- SRIGANAGNAGAR**


SCHEDULE OF PLOTS						
SR. NO.	PLOT SIZE IN METERS	AREA IN SQMT.	TOTAL PLOTS	SET BACKS		
				FRONT	SIDE	REAR
F	30.00x65.00	2000	12	6.00	3.00	3.00
G1	25.00x40.00	1000	30	5.00	3.00 ONE SIDE	2.50
H	20.00x35.00	700	17	4.00	3.00 ONE SIDE	2.00
H1	20.00x25.00	500	6	3.00	3.00 ONE SIDE	2.00
F	37.00x74.00	2738	1	8	3	3
SR	6 X 12 + 3	90	12			
TOTAL NOS. OF PLOTS			78			

LAND USE:-

AREA UNDER SCHEME	=	25.01 ACRES
AREA UNDER PLOTS	=	19.15 ACRES
AREA UNDER ROADS	=	5.00 ACRES
AREA UNDER SERVICES	=	0.70 ACRES
AREA UNDER COMMERCIAL	=	0.16 ACRES
ROAD LENGTH	=	1.91 K.M.

SR SIZE 6.00X 12.00 + 3.00 WIDE PLAT FORM 12 NOS. REF. IPI/84/90 DATED 01.01.1990

NOTE:-
THE CONSTRUCTION OF SHOW ROOMS MENTIONED ABOVE SHOULD BE STRICTLY ACCRDANCE WITH THE APPROVED TYPE DESIGN GIVEN ABOVE.

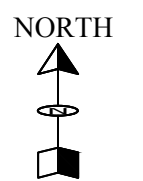

DRG. NO. IPI/614/97. DATED 02.01.1998

TRACED BY		
(R.G. MAHAWAR)	(B.S. PARIHAR)	(O.P. MATHUR)
D/MAN	PLANNING ASSISTANT	SR. MANAGER (ENGG.)