


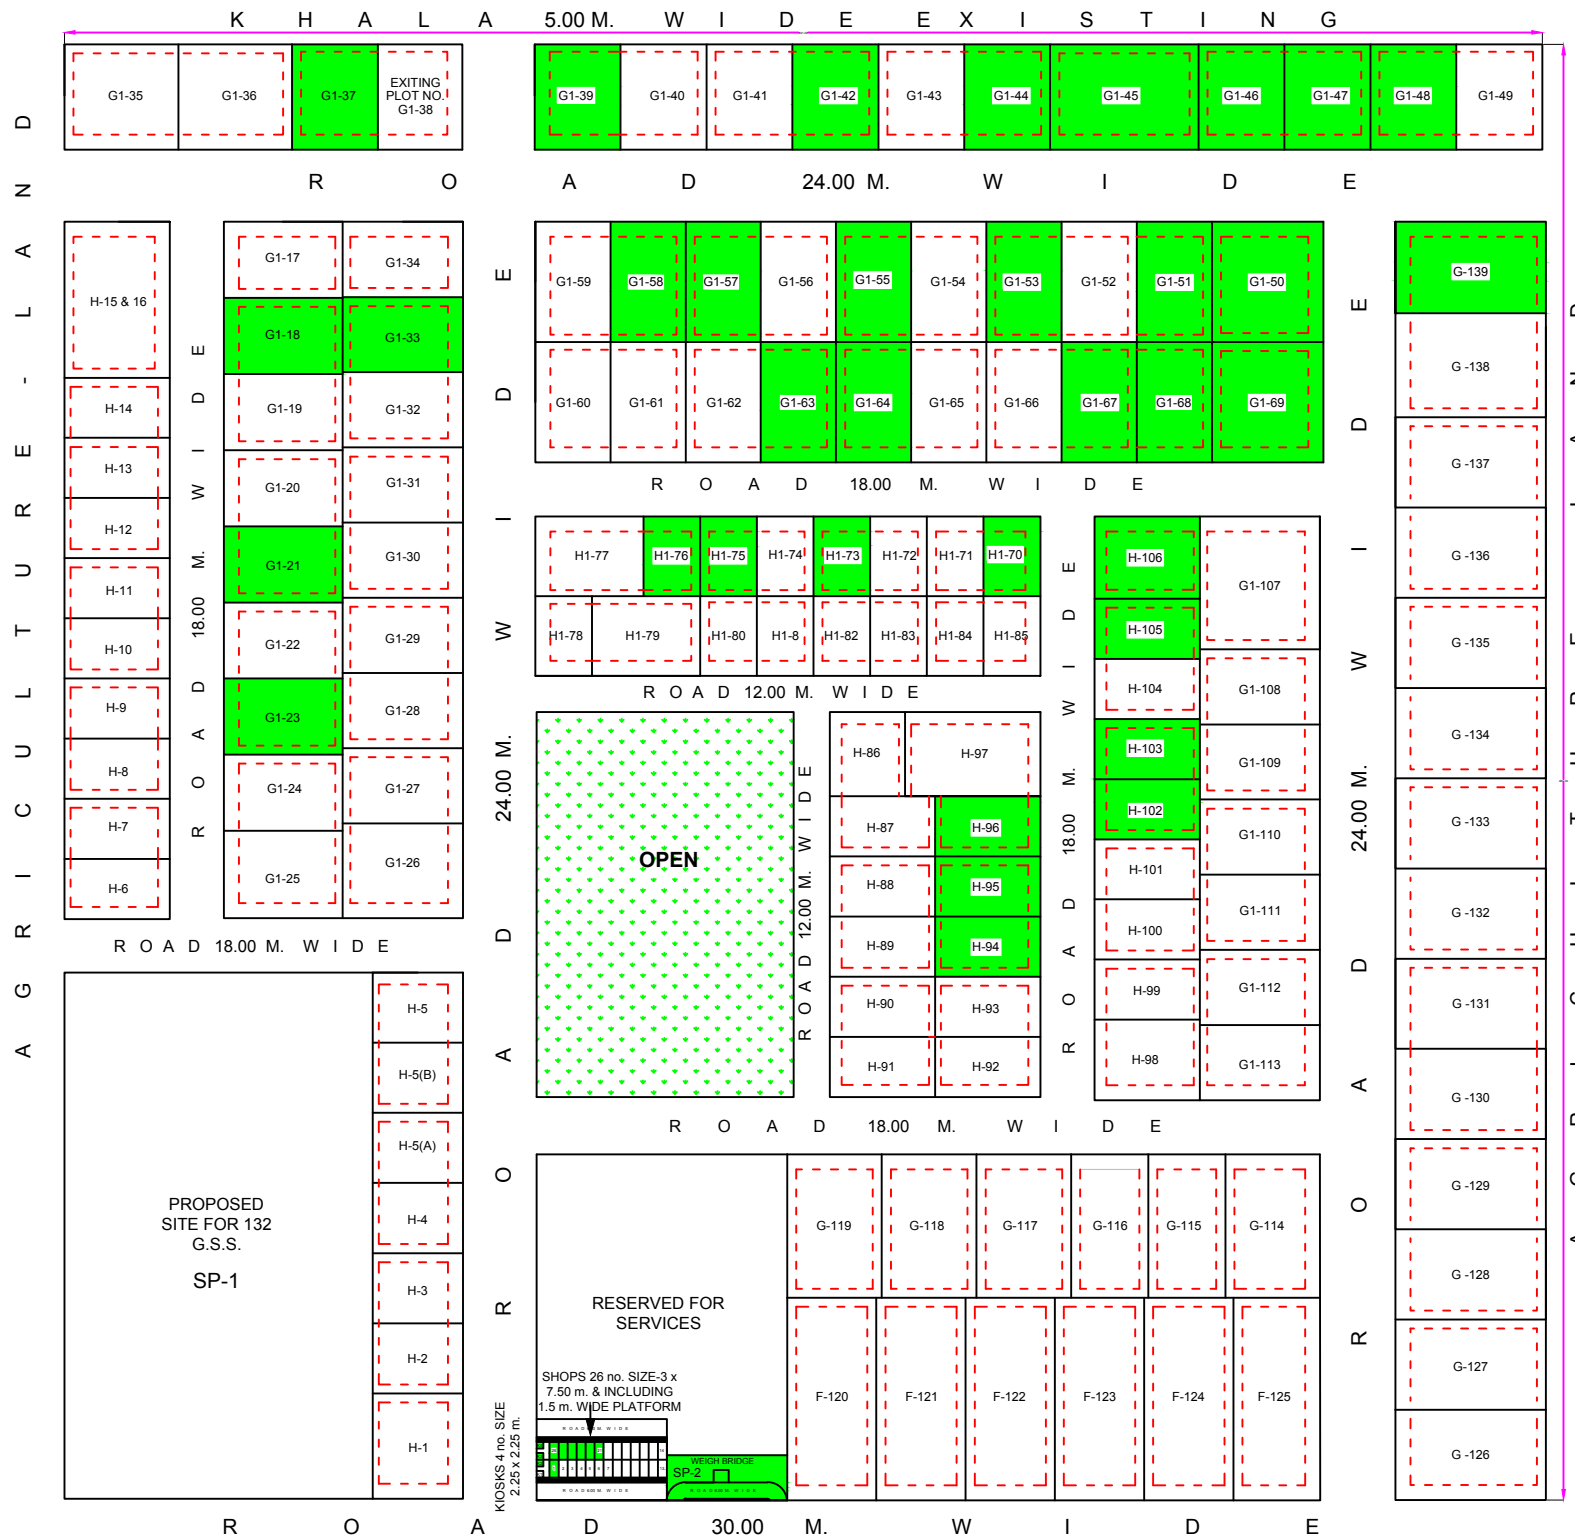

REVISED LAYOUT PLAN OF INDUSTRIAL AREA RAISINGHNAGAR DISTT.- SRIGANAGNAGAR

SCHEDULE OF PLOTS

SR. NO.	PLOT SIZE IN METERS	AREA IN SQMT.	TOTAL PLOTS	SET BACKS		
				FRONT	SIDE	REAR
F	30.00x65.00	2000	6	5.00	3.00	3.00
G	30.00x50.00	1500	20	5.00	3.00	3.00
G1	25.00x35.00	1000	60	5.00	3.00 ONE SIDE	2.50
H	20.00x35.00	700	39	4.00	3.00 ONE SIDE	2.00
H1	20.00x25.00	500	16	3.00	3.00 ONE SIDE	2.00
SP1	102.85 X 175	18000	1	20	10	20
SHOP	3 X 6 + 1.5	22.5	26			
TOTAL NOS. OF PLOTS			168			


LAND USE:-

AREA UNDER SCHEME	=	61.72 ACRES
AREA UNDER PLOTS	=	36.60 ACRES
AREA UNDER ROADS	=	5.25 ACRES
AREA UNDER OPEN	=	3.10 ACRES
AREA UNDER RSEB	=	4.20 ACRES
AREA UNDER SERVICES	=	2.30 ACRES
AREA UNDER COMMERCIAL	=	0.32 ACRES

NOTE:-

- * THIS DRAWING HAS BEEN RREVISED AS PER SR. R.M. NOTE ON DATED 29.11.2000 AND APPROVED BY CMD VIDE PARA 49/N ON DATED 06.12.2000.
- * THIS DRAWING SUPERCED ON DRG. NO. IPI/9/74/2000 ON DATED 15.11.2000.

NORTH

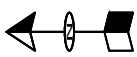

TRACED BY
(R.K. MEHIRCHANDANI)
D./MAN

(B.S. PARIHAR)
PLANNING ASSISTANT

(PRAVEEN JAIN)
DY. TOWN PLANNER