
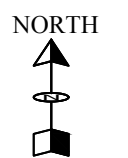


LAY OUT PLAN OF INDUSTRIAL AREA SADULSAHAR

TOWARDS HANUMAN GARH

TEMPLE

KACCHI BASTI

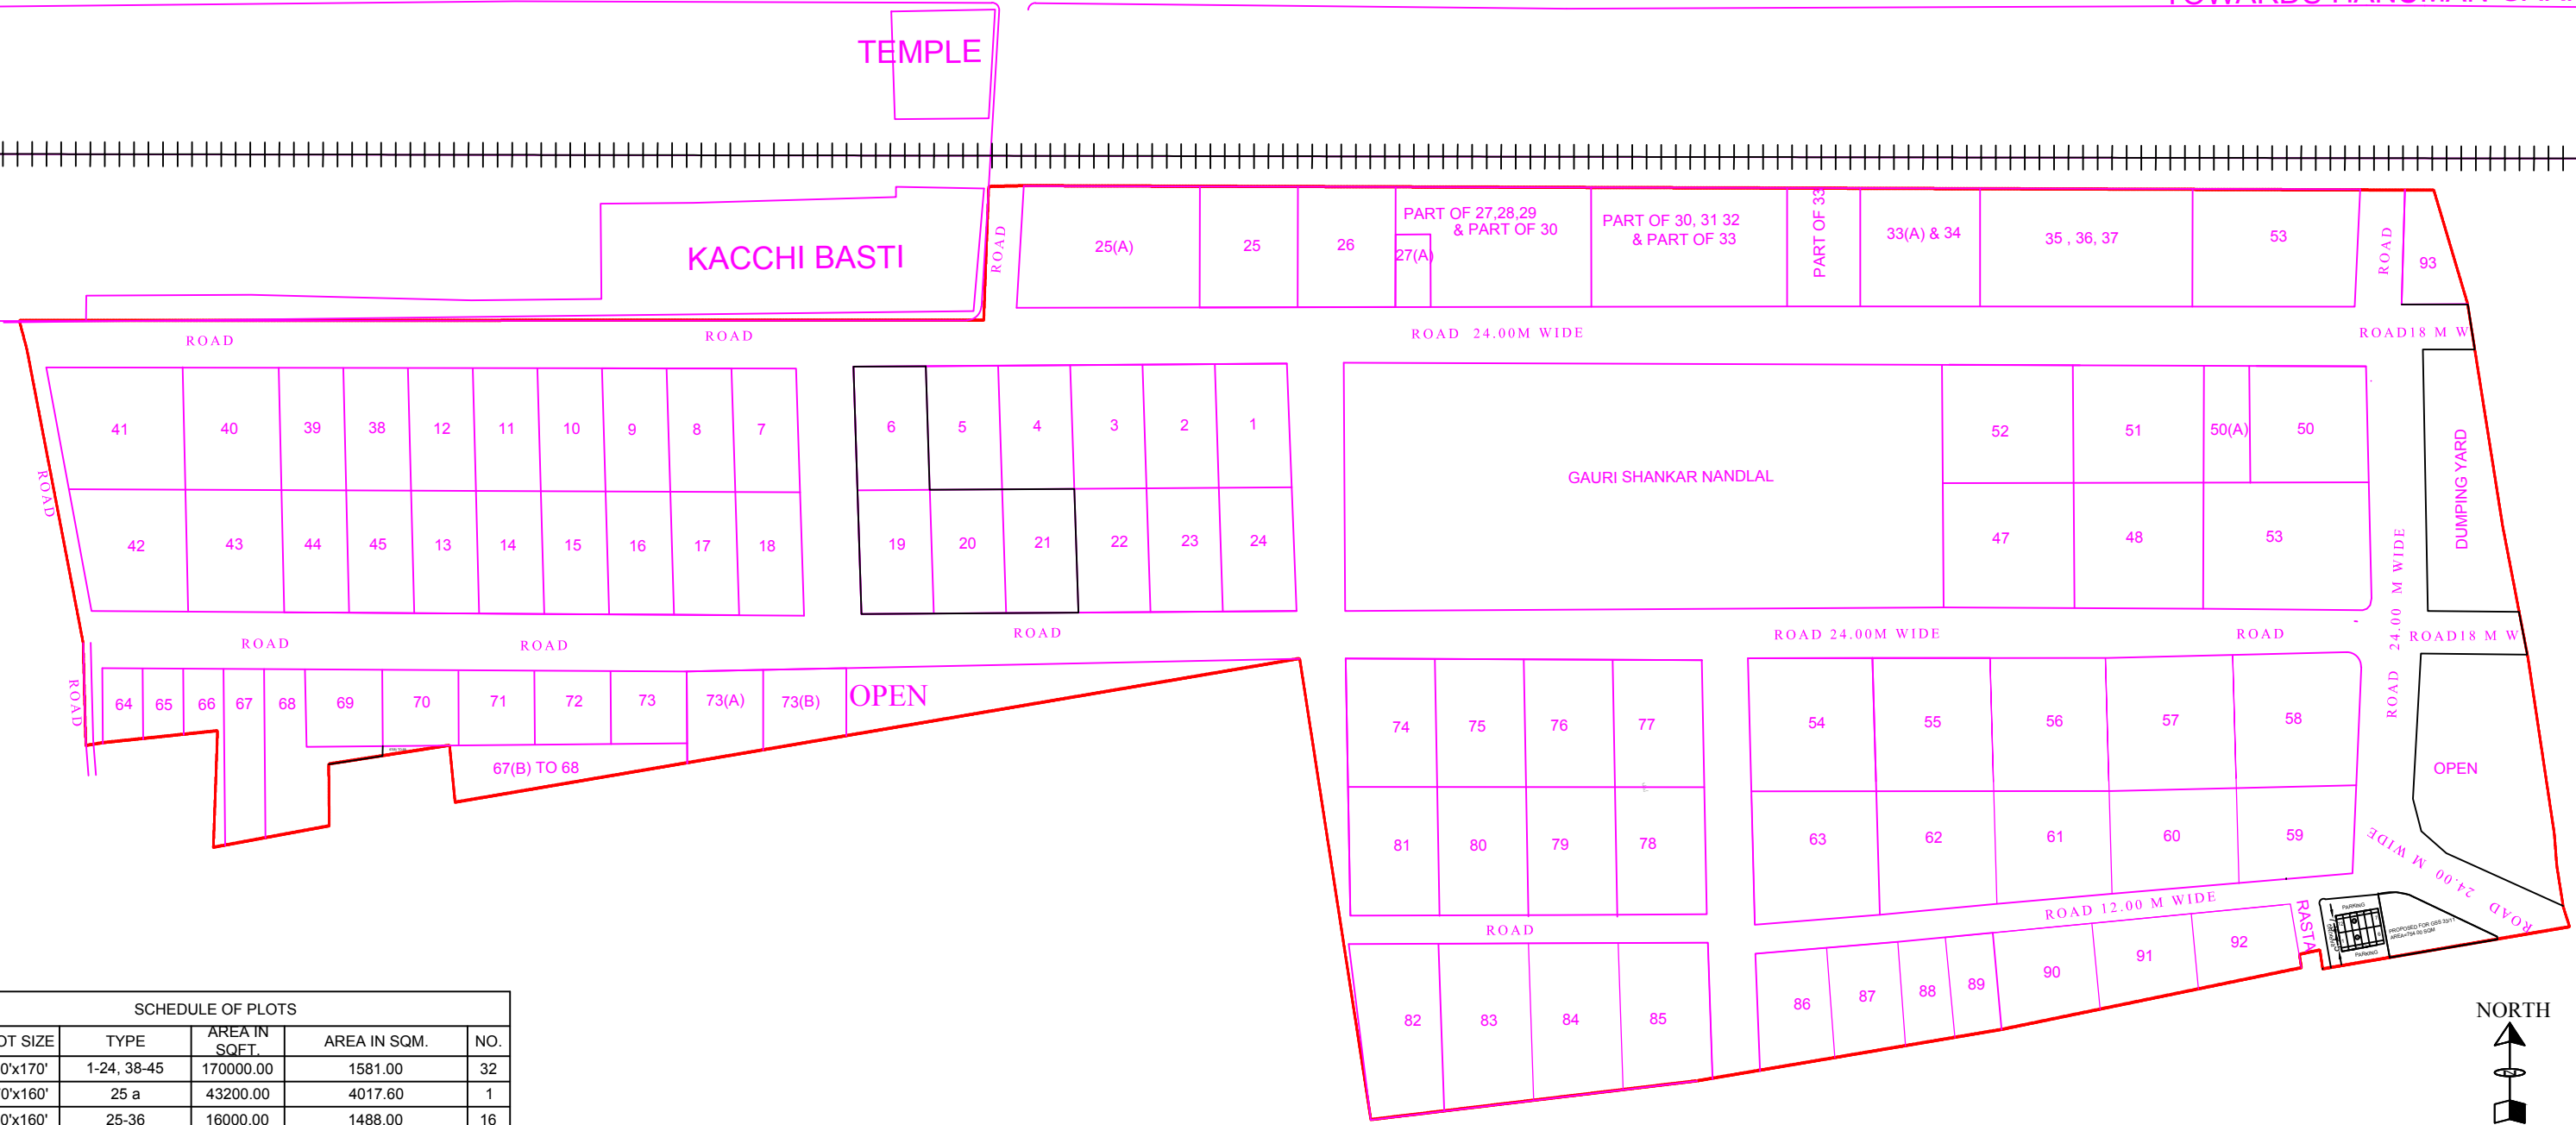

SCHEDULE OF PLOTS

S.NO	PLOT SIZE	TYPE	AREA IN SQFT.	AREA IN SQM.	NO.
1	100'x170'	1-24, 38-45	170000.00	1581.00	32
2	270'x160'	25 a	43200.00	4017.60	1
3	100'x160'	25-36	16000.00	1488.00	16
4	225'x160'	53 & 37	36000.00	3348.00	2
5	490'x340'	46	166600.00	15493.80	1
6	185'x170'	47-52	31450.00	2924.60	7
7	490'x340'	54-63	27200.00	2529.60	10
8	77'x98'	64-73	7546.00	701.00	10
9	125.5'x170'	74-76 & 79-81, 77 & 78, 82-85, 86-92	21505.00 & 19125.00	2000 & 1771.00, 2000.00, 1494.00, 1028.00, 735.00, 725.00, 706.00, 711.00, 726.00, respectively	19
10	825'x340'	GAURI SHANKAR NANDLAL	280500.00	26086.50	1
TOTAL PLOTS					98

1. AREA UNDER SCHEME 67.178 ACRES 100.00%
2. AREA UNDER PLOTS 46.234 ACRES 68.82%
3. AREA UNDER ROADS 19.809 ACRES 29.49%
4. AREA UNDER OPEN 00.510 ACRES 00.76%
5. VACANT LAND 00.625 ACRES 00.93%
6. ROAD LENGTH 3.32 KMS

DATE OF TRANSFER TO RIICO OFFICE 25TH OCTOBER 1983

SCHEME BOUNDARY OF INDUSTRIAL AREA SADULSHAHAHAR

LAYOUT OF INDUSTRIAL AREA SADULSHAHAHAR

D.C. KOTHARI
REGIONAL MANAGER

RAJASTHAN STATE INDUSTRIAL DEVELOPMENT & INVESTMENT CORPORATION LTD.,
SRIGANGANAGAR

DATE OF TRANSFER TO RIICO 25th OCTOBER 1983