

UDAIPUR

Note:-

1. THIS DRAWING HAS BEEN COMPUTERSIED AS PER DRAWING No. INFRA/UDR/ 83 DATED 16.02.1989 FROM TRACING OF UNIT OFFICE.

- 0 CLEAR VACANT PLOTS
- 0 UNDER LITIGATION PLOTS
- 0 PLOT UNDER ENCRDACHMENT

(C.L.KUMHAR) Sr.DRAUGHTSMAN (S.K.NENAWATI) ASSTT.REGIONAL MANAGER (D.P.JATAV) Sr.DUPTY GENERAL MANAGER

LAY-OUT PLAN OF INDUSTRIAL ESTATE PRATAPNAGAR, DISTT. UDAIPUR (RAJ.)

SCALE-1Cm= 10.0m DRG.No. INFRA/UDR/ /83 Dt. 16.02.89


sd/-
(C.L.KUMHAR)
DRAUGHTSMAN

sd/-
(K.C. AGRAWAL)
ASSTT.REGIONAL MANAGER

sd/-
(D.C.KOTHARI)
REGIONAL MANAGER



RIICO, UDAIPUR

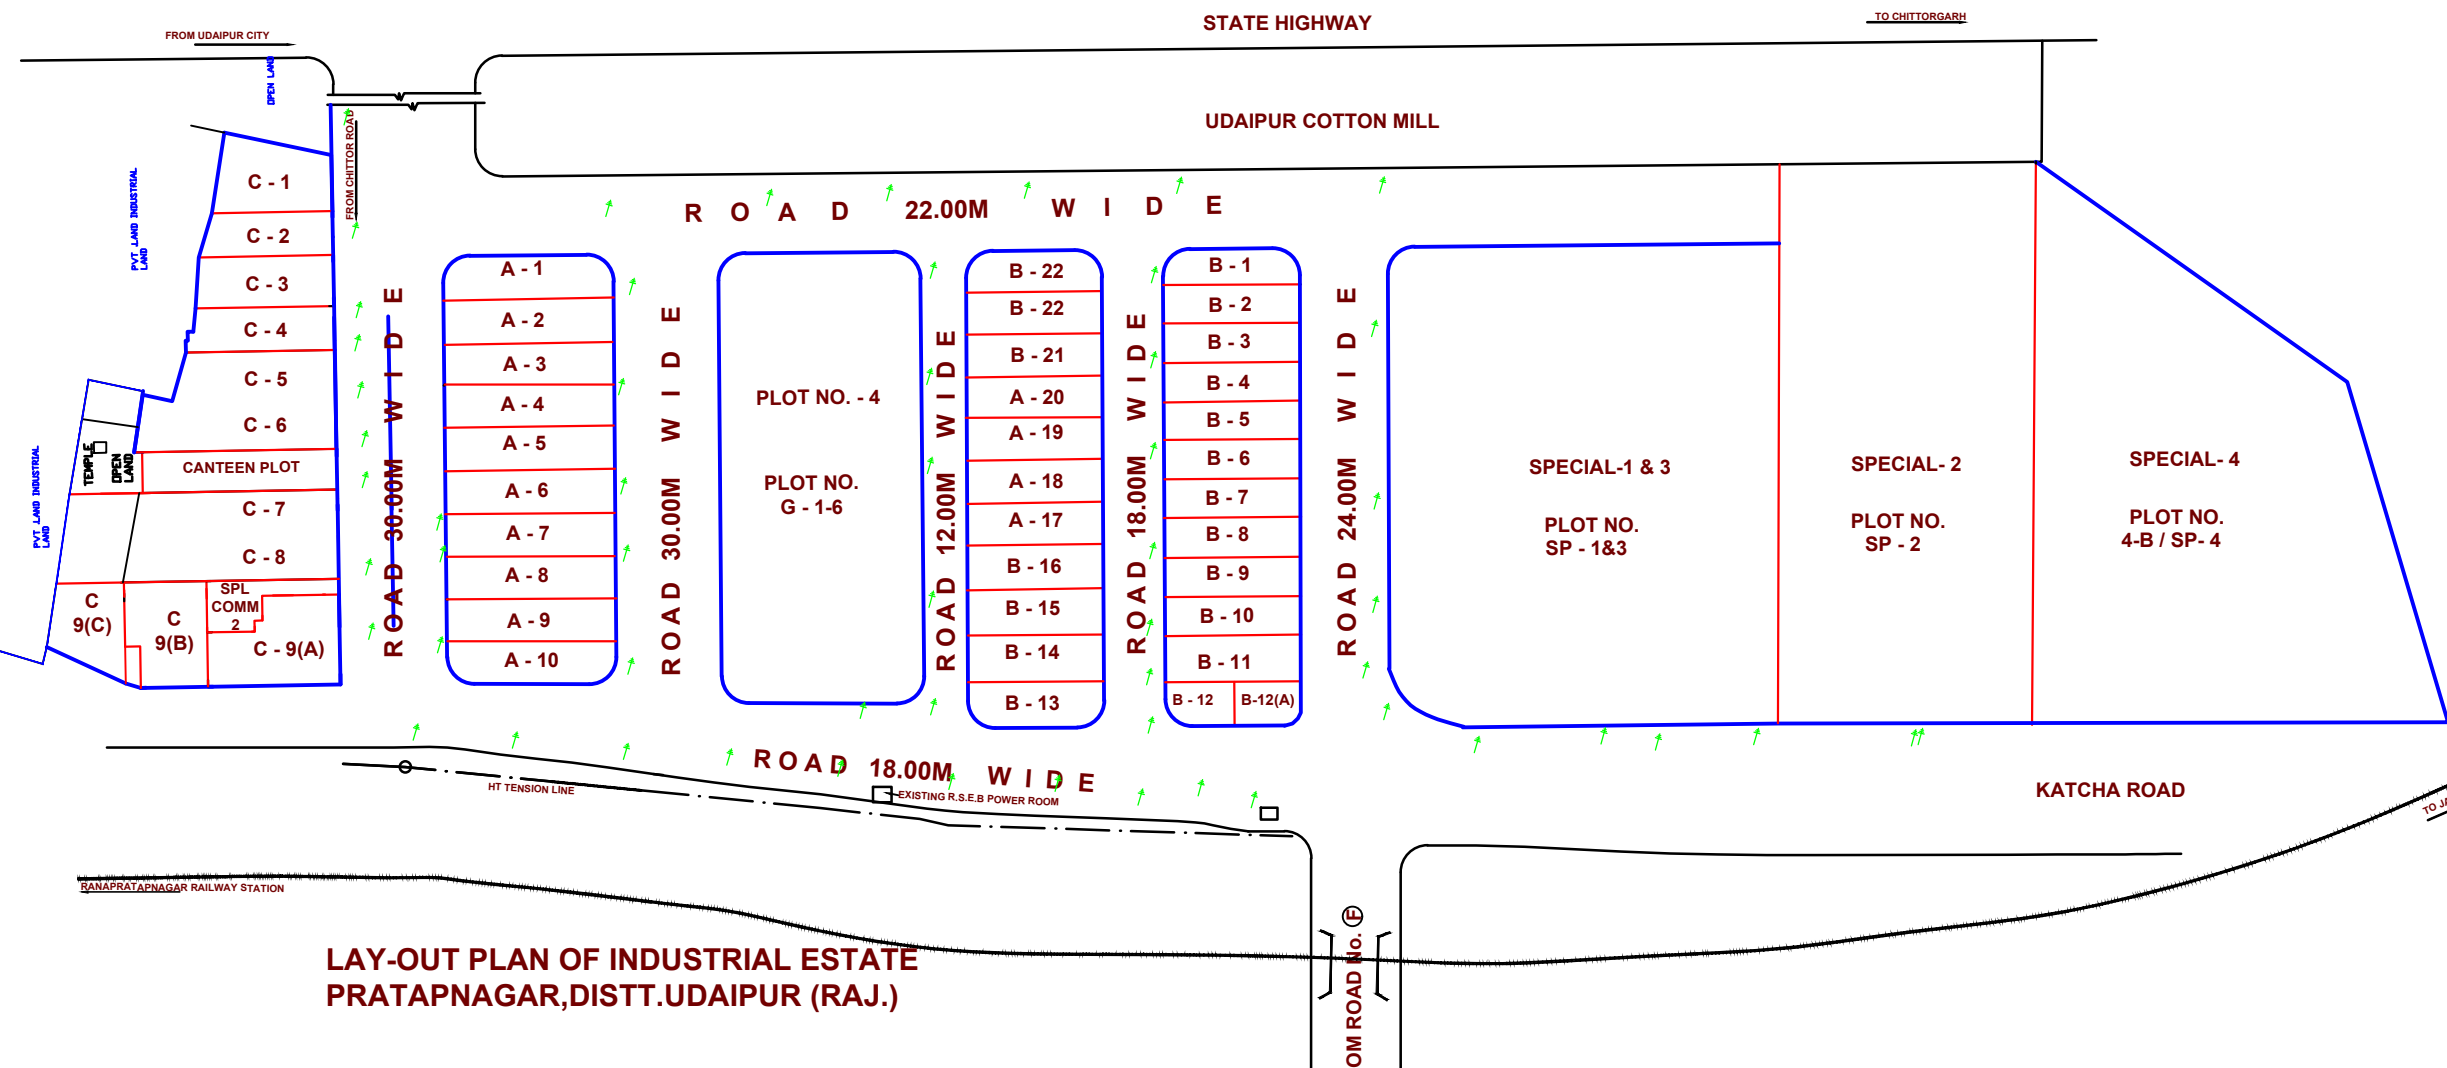

LAY-OUT PLAN OF INDUSTRIAL ESTATE PRATAPNAGAR, DISTT. UDAIPUR (RAJ.)