

SUKHER

SCHEDULE OF PLOTS

S.No.	TYPE	SIZE IN METRES	AREA IN Sq.m	Nos.	SET BACKS		
					FRONT	SIDE	REAR
1.	C	100 x 60	6000	8	12.00	6.00	6.00
2.	E	80 x 50	4000	11	12.00	6.00	6.00
3.	F	65 x 30	2000	37	6.00	3.00	3.00
4.	G	50 x 30	1500	15	5.00	3.00	3.00
5.	G1	40 x 25	1000	114	5.00	3.00	2.50
6.	H	35 x 20	700	87	4.00	3.00	2.00
7.	H1	25 x 20	500	20	4.00	3.00	2.00
TOTAL NOS. OF PLOTS				306			


LAND USE

AREA	UNDER	SCHEME PLOTS	160.00 ACARES
			114.54 ACARES

Note:-

THIS DRAWING HAS BEEN PREPARED AS PER TOTAL STATION SURVEY & LAND RECORD

- 1 CLEAR VACANT PLOTS
- 18 UNDER LITIGATION PLOTS

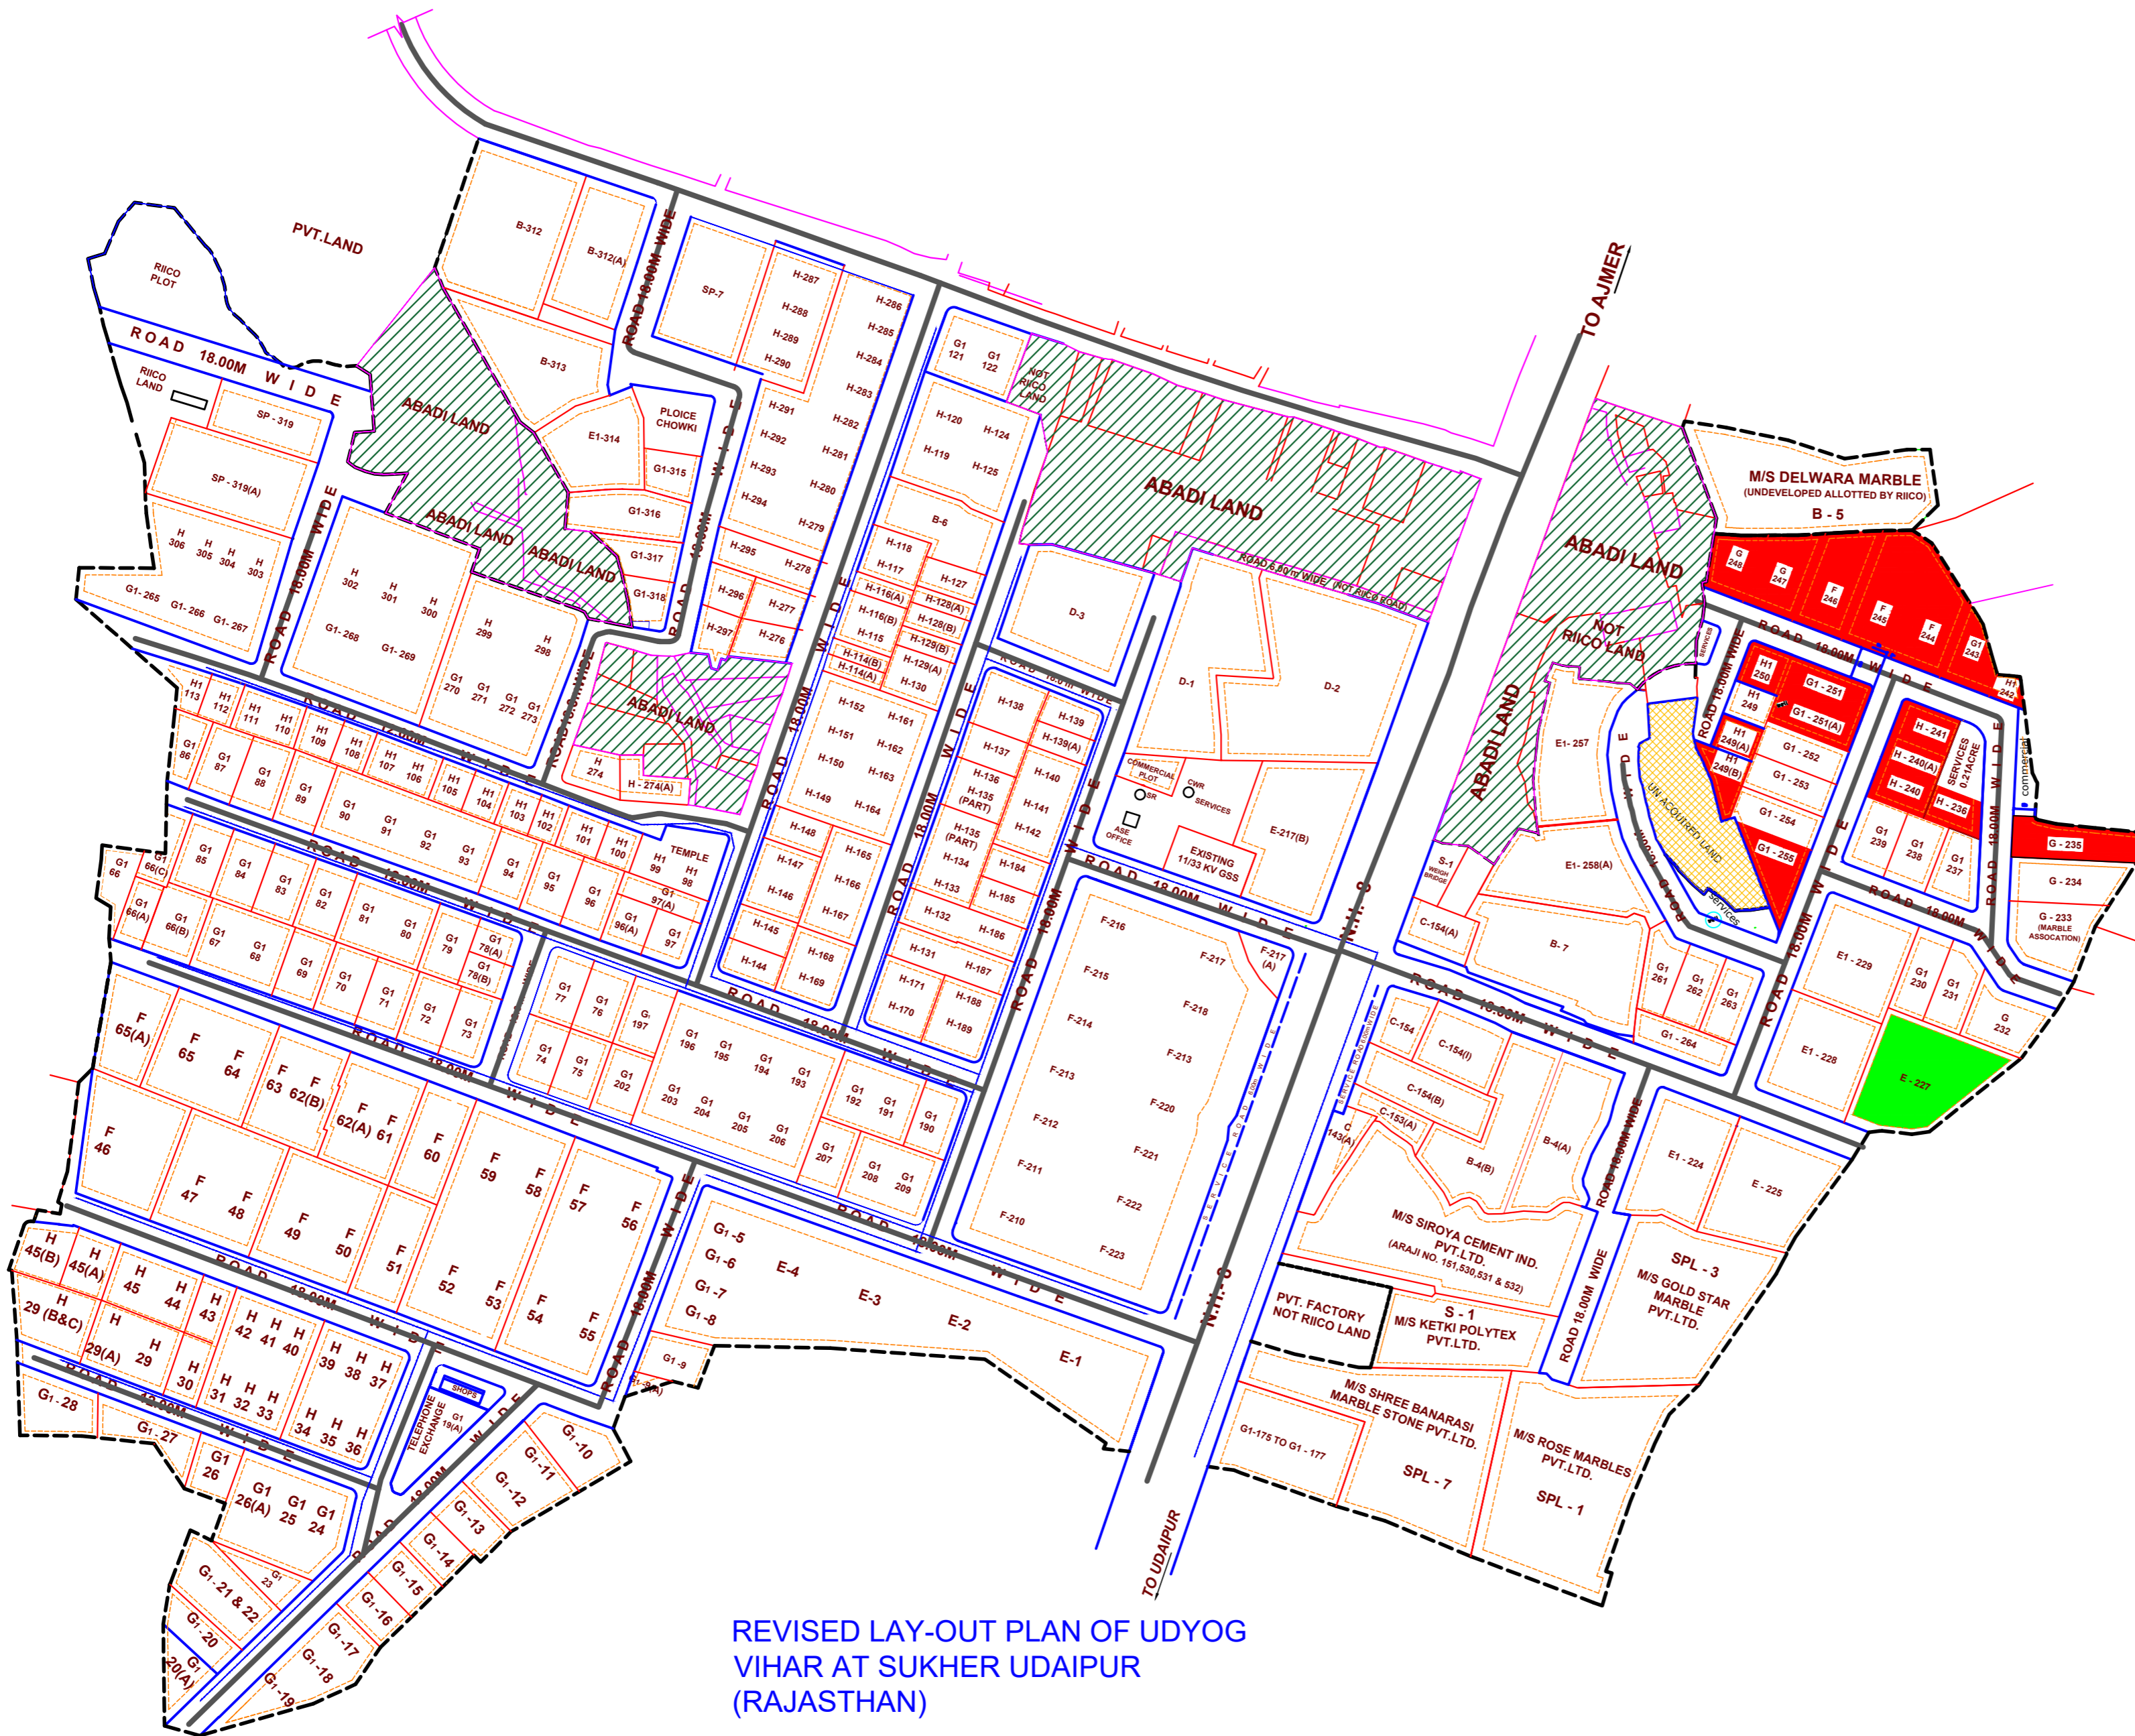

REVISED LAY-OUT PLAN OF UDYOG VIHAR AT SUKHER UDAIPUR (RAJASTHAN)

REVISED LAY-OUT PLAN OF UDYOG VIHAR AT SUKHER UDAIPUR (RAJASTHAN)

SCALE-1Cm= 20.0m DRG.No. REV.III INFRA/UDR/87/86 15.01.1986

DRAWN BY
(C.L.KUMAR)
DRAUGHTSMAN
CHECKED BY
sd/-
(S.M.RAMDEO)
ASSTT.REGIONAL MANAGER
APPROVED BY
sd/-
(Y.K.BHATT)
DUPTY TOWN PLANNER

N
↑
sd/-
(C.S.PANDEY)
REGIONAL MANAGER

RIICO, UDAIPUR