


Sr. No.	KHASRA NO.	TOTAL KHASRA AREA (SQM.)	AREA_UNDER ROAD (SQM.)	OWNERSHIP	CLASS	VILLAGE
1	2875/984	4293.10	165.094246	FOREST LAND	BANJAR	NATHDWARA
2	1232	1518.00	296.915173	nagar palika	BANJAR	NATHDWARA
3	1230	696.00	199.174777	Anokh bai	CHAHI UTTAM	NATHDWARA
4	1229	2453.00	1406.618438	Rajesh	CHAHI UTTAM	NATHDWARA
5	1228	1644.00	333.99856	राष्ट्रीय राजमार्ग	SADAK	NATHDWARA
6	1226	696.00	8.230619	Om Prakash	Banjar	NATHDWARA
7	1224	506.00	176.195591	Kailash Chand	आ.चा.	NATHDWARA
8	1223	1897.00	224.672755	nagar palika	Aabadi	NATHDWARA
9	1218	1878.00	519.639197	nagar palika	Residential	NATHDWARA
10	1217	1897.00	589.48482	nagar palika	Residential	NATHDWARA
11	1216	1897.00	22.364609	Kishanlal	CHAHI UTTAM	NATHDWARA
12	1193	2774.92	118.20	FOREST LAND	CHARAGAH	NATHDWARA
13	1192	632.00	167.939644	nagar palika	Residential	NATHDWARA
14	1191	632.00	160.14	nagar palika	Residential	NATHDWARA
15	1148	231976.30	10684.27077	सरकार वन मण्डल वन व	CHARAGAH	NATHDWARA
16	938	182060.09	11081.10453	FOREST LAND	CHARAGAH	NATHDWARA
17	936	4416.14	582.773135	FOREST LAND	BANJAR	NATHDWARA
18	933	1248.27	559.152754	FOREST LAND	CHARAGAH	NATHDWARA
19	932	2872.10	1113.275078	FOREST LAND	BANJAR	NATHDWARA
20	926	615.87	273.120077	गणेश पुस्तकटवर ही	चाही 3, जाव 3	NATHDWARA
21	925	71.89	71.888028	गणेश पुस्तकटवर ही	BARANI 3	NATHDWARA
22	924	113.47	49.180478	तारा पुस्तकटवर	खड्डा	NATHDWARA
23	923	2859.47	14.245792	RAJ. GOVT	RAASTA	NATHDWARA
24	922	397.01	1.410598	राधादेवी पत्तन मा	BANJAR	NATHDWARA
25	879	28759.42	275.583619	श्रीनाथजी ठाकिना	RAASTA, BANJAR	NATHDWARA
26	875	18520.34	2173.277157	श्रीनाथजी ठाकिना	BANJAR	NATHDWARA
27	874	825.51	542.139091	श्रीनाथजी ठाकिना	CHAHI UTTAM	NATHDWARA
28	872	1040.47	204.961878	श्रीनाथजी ठाकिना	CHAHI UTTAM	NATHDWARA
29	871	286.20	109.491271	नगर पालिका नाथदवा	BANJAR	NATHDWARA
30	869	2889.98	479.962	श्रीनाथजी ठाकिना	CHAHI UTTAM	NATHDWARA
31	868	10877.27	1226.653344	YASHODA NANDAN	BANAJAR	NATHDWARA
32	867	390.31	159.817436	YASHODA NANDAN	BARANI 3	NATHDWARA
33	866	2492.31	1054.050068	YASHODA NANDAN	NAALI	NATHDWARA
34	865	531.81	394.462412	YASHODA NANDAN	BARANI 3	NATHDWARA
35	858	1535.04	870.493749	RAJ. GOVT	NAALI	NATHDWARA
36	855	62750.14	798.669772	FOREST LAND	CHARAGAH	NATHDWARA
37	577	7375.95	3013.961185	RAJ. GOVT	NAALA	NATHDWARA
38	98	23513.71	120.50051	श्रीनाथजी ठाकिना	BEED	NATHDWARA
39	84	775.51	399.139383	गणेश पुस्तकटवर ही	चाही 2, जाव 2	VADALAWALA
40	83	543.05	111.10461	RAJ. GOVT	RAASTA	VADALAWALA
41	80	465.49	171.083306	नगर पालिका नाथदवा	RESIDENTIAL	VADALAWALA
42	79	218.85	203.574936	नगर पालिका नाथदवा	RESIDENTIAL	VADALAWALA
43	78	272.69	130.268382	खमाणीबाई पत्तन से	आ.चा.	VADALAWALA
44	76	373.61	19.836755	नगर पालिका नाथदवा	RESIDENTIAL	VADALAWALA
45	75	993.61	576.85141	नगर पालिका नाथदवा	RESIDENTIAL	VADALAWALA
46	74	1387.54	177.844132	नगर पालिका नाथदवा	RESIDENTIAL	VADALAWALA
47	73	2972.58	517.041445	नगर पालिका नाथदवा	RESIDENTIAL	VADALAWALA
48	72	586.25	11.826105	SANKARI D/O BHIMA	आ.चा.	NATHDWARA
49	69	6057.73	1387.342586	नगर पालिका नाथदवा	RESIDENTIAL	VADALAWALA
50	7	23722.12	2440.363708	कृष्णकान्त पुत्र	BANJAR	VADALAWALA
51	4	253	12.760017	keshar singh	आ.चा.	NATHDWARA

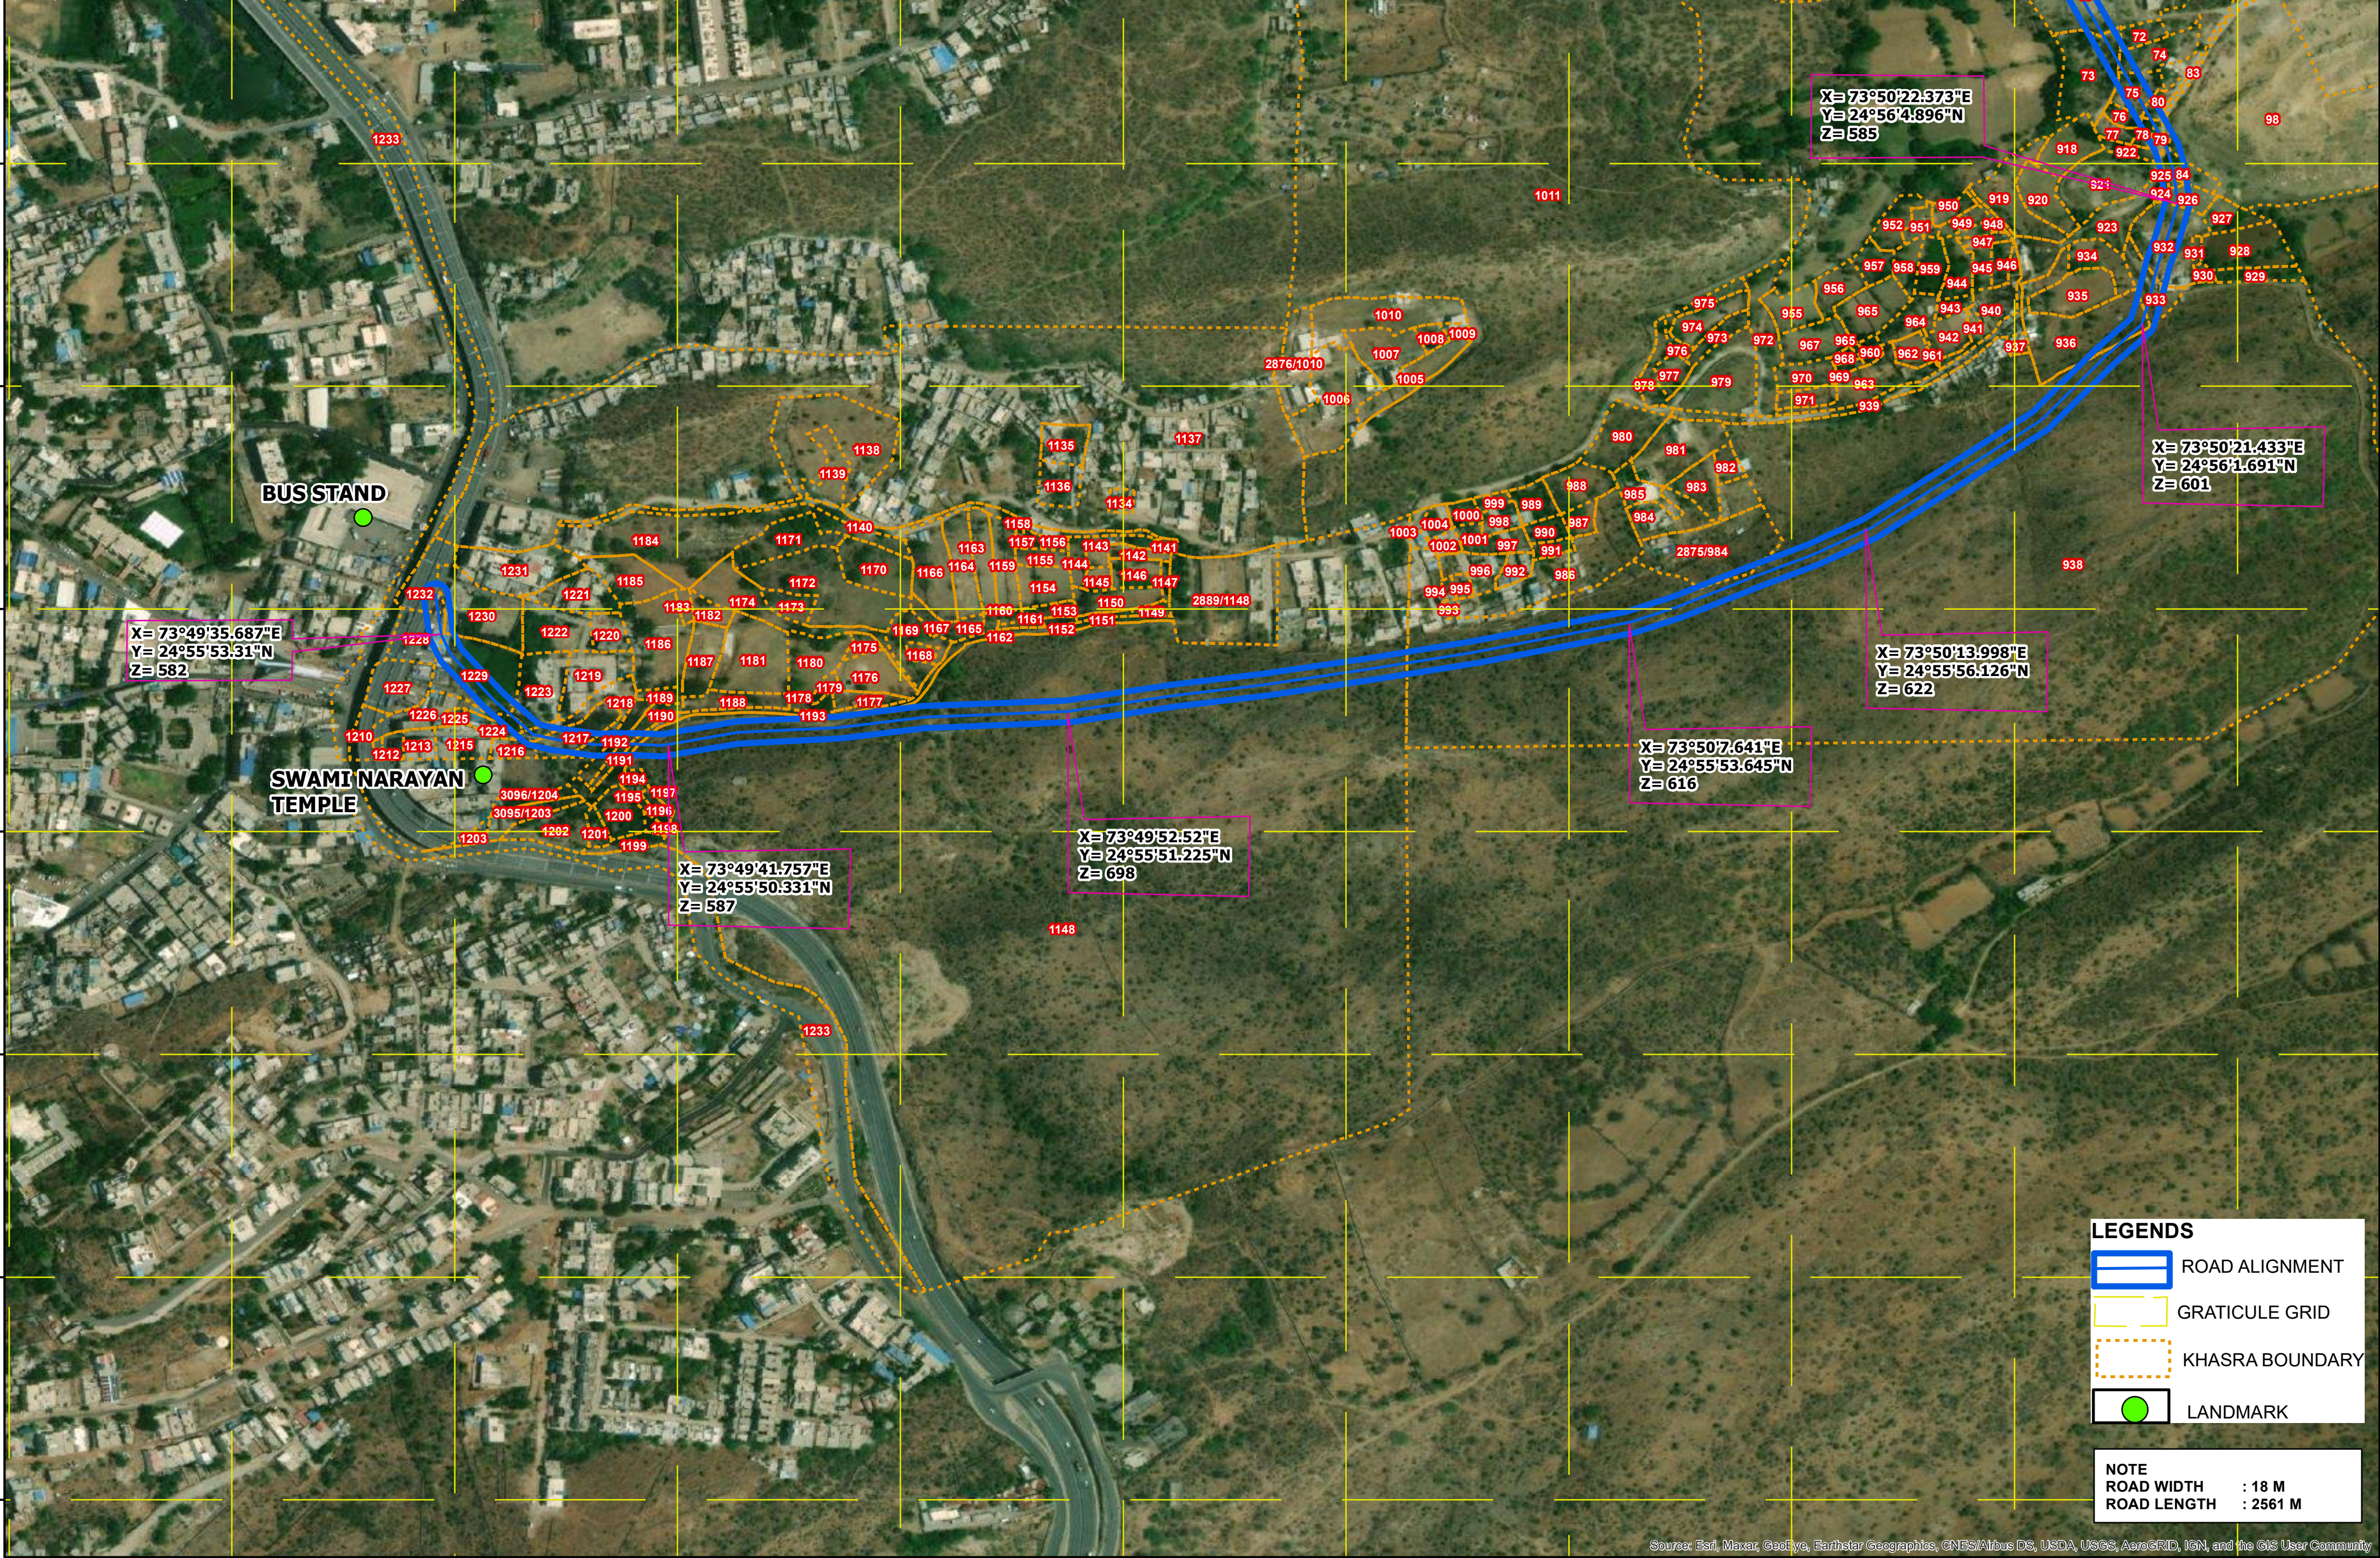

LEGENDS

- ROAD ALIGNMENT
- GRATICULE GRID
- KHASRA BOUNDARY
- LANDMARK

NOTE

ROAD WIDTH : 18 M

ROAD LENGTH : 2561 M

PROJECT NAME

BYE-PASS ROAD FROM NH-8 TO KOTHARIYA LINK ROAD
IN MUNCIPAL AREA, NATHDWARA

Drawing Title

KHASRA SUPERIMPOSITION
ON ROAD ALIGNMENT & IMAGERY

Scale -

1 : 3000



R-TECH INFRA ASSOCIATES

204-2ND FLOOR, SUN N MOON BUILDINGS,
BELVEDARE PARK, SWAJE FARM ROAD, GOVINDPURI
PIN- 302005, JAIPUR, (RAJ.)