


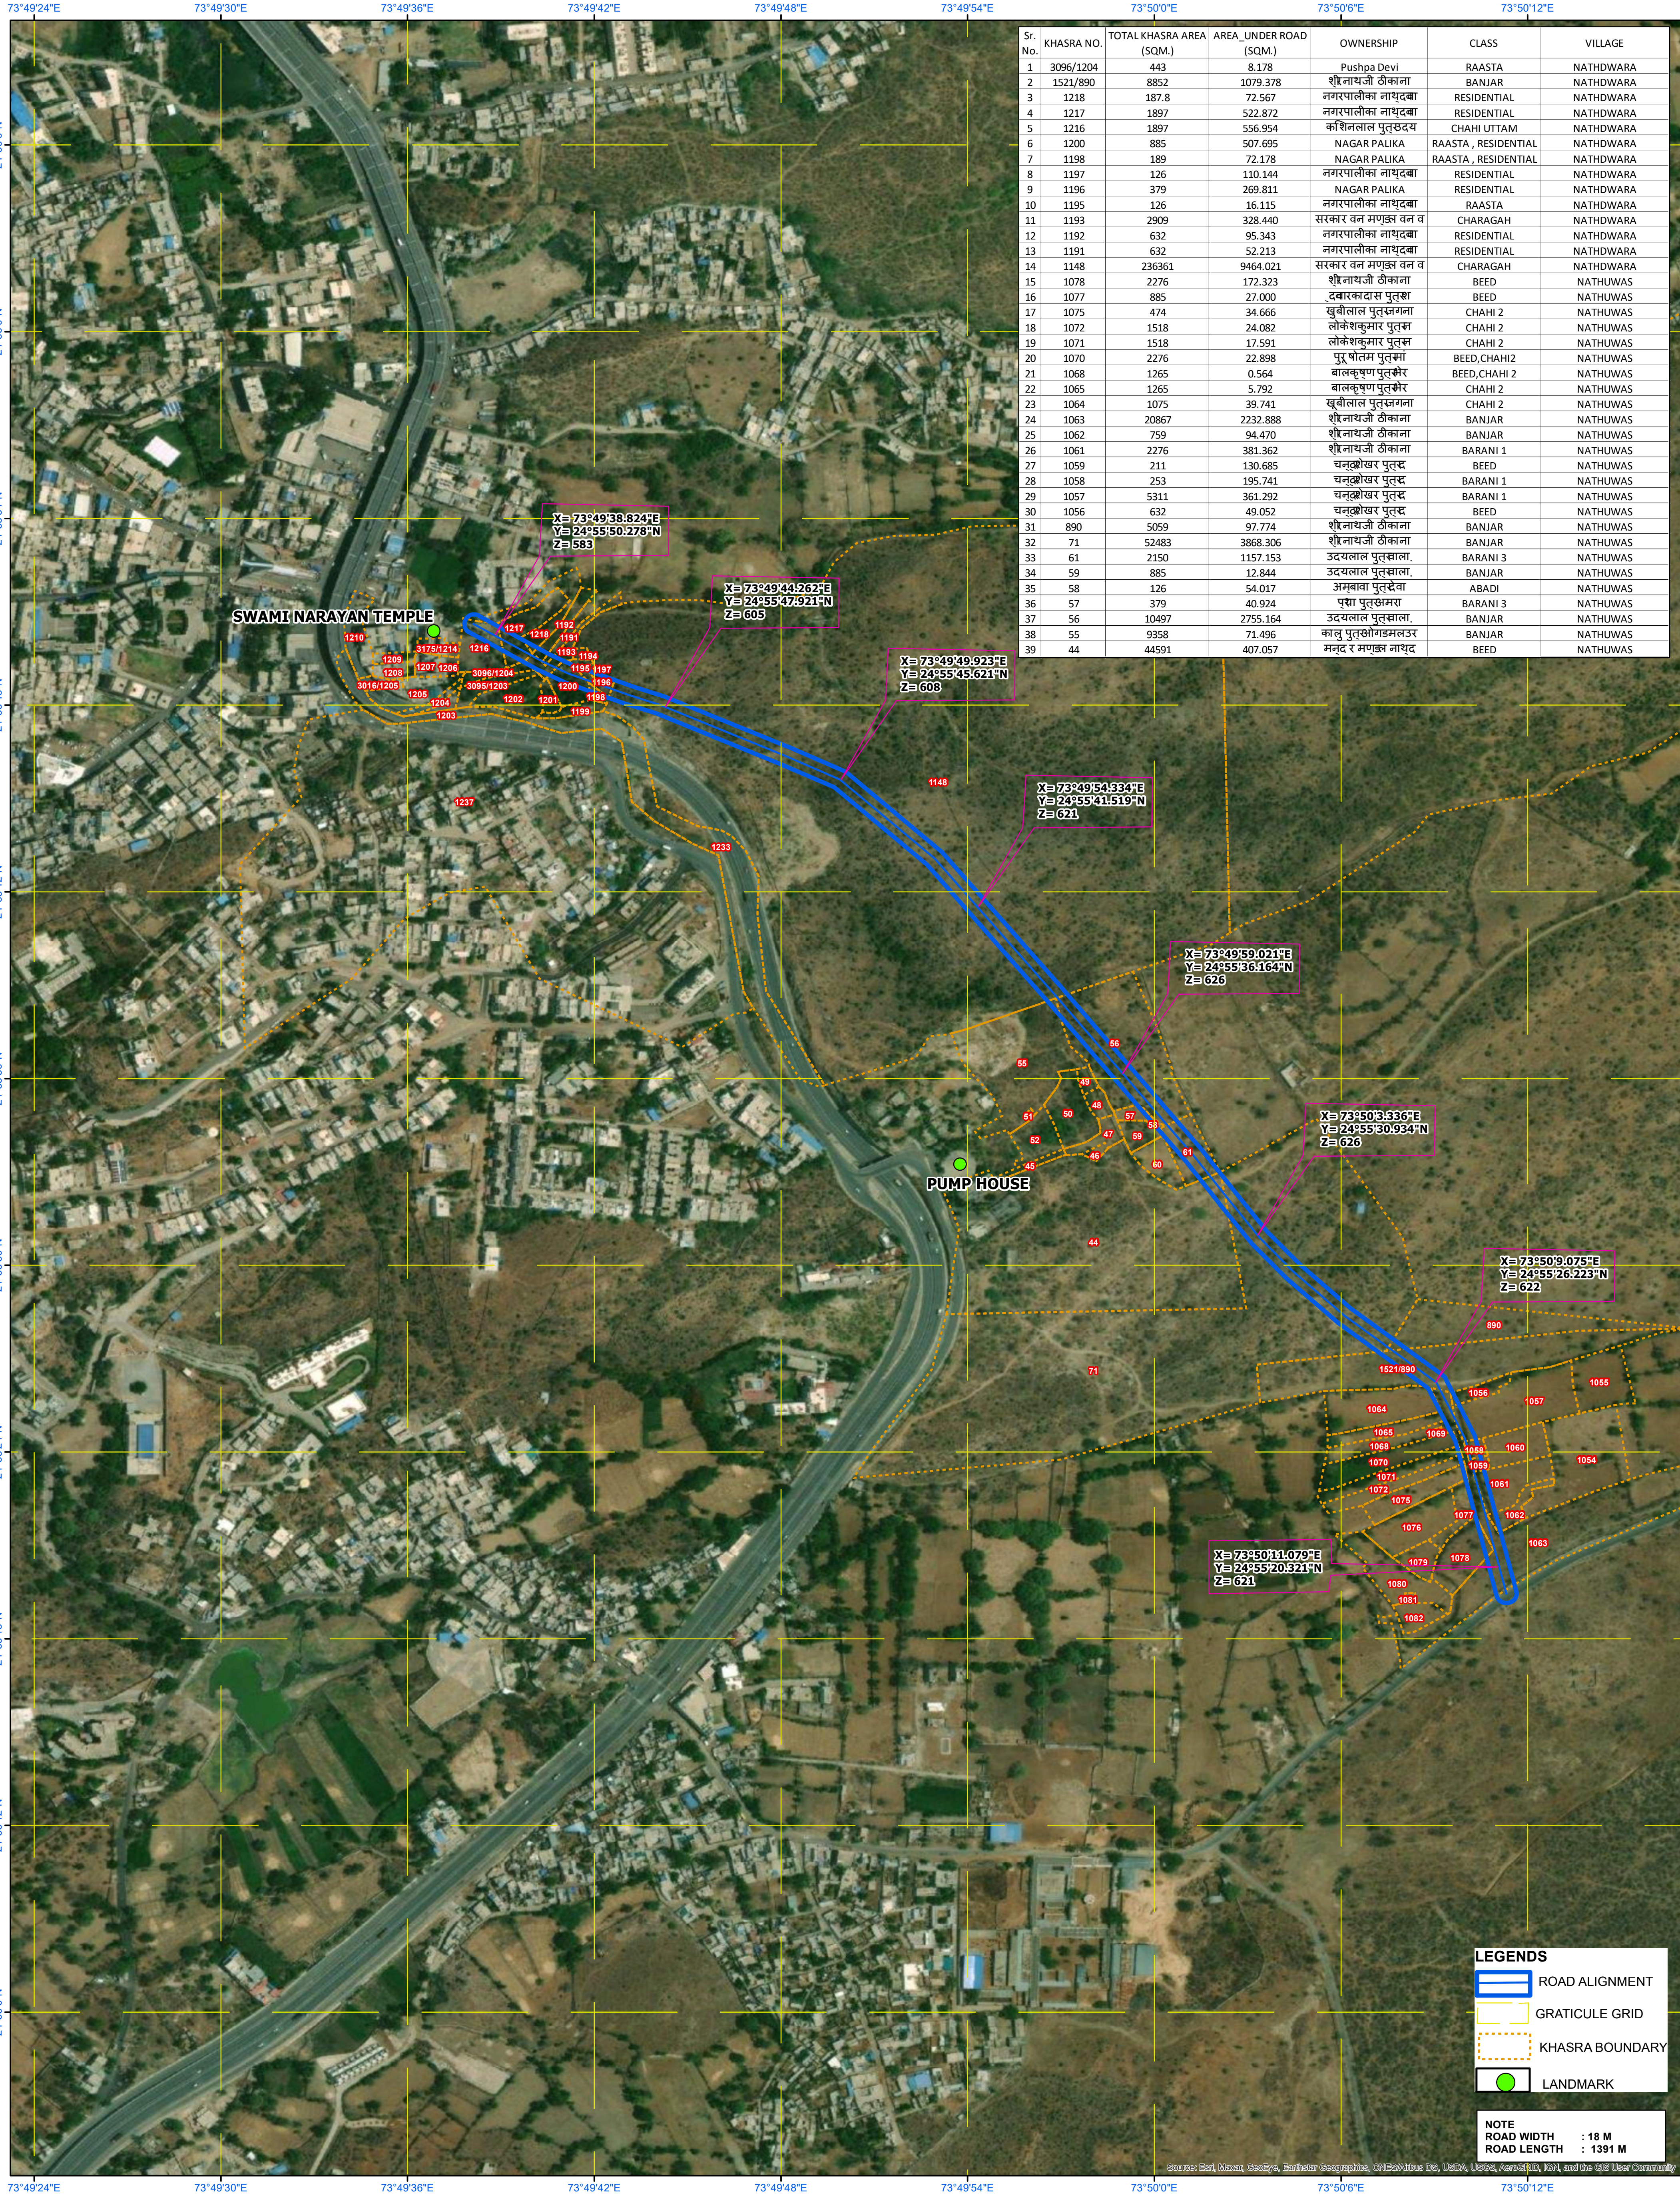

PROJECT NAME

BYE-PASS ROAD FROM NH-8 TO NATHUWAS LINK ROAD
IN MUNICIPAL AREA, NATHDWARA

Drawing Title

KHASRA SUPERIMPOSITION
ON ROAD ALIGNMENT & IMAGERY

Scale -

1 : 3000

N

R-TECH INFRA ASSOCIATES

204-2ND FLOOR, SUN N MOON BUILDINGS,
BELVEDARE PARK, SWAJE FARM ROAD, GOVINDPURI
PIN- 302005, JAIPUR, (RAJ.)